




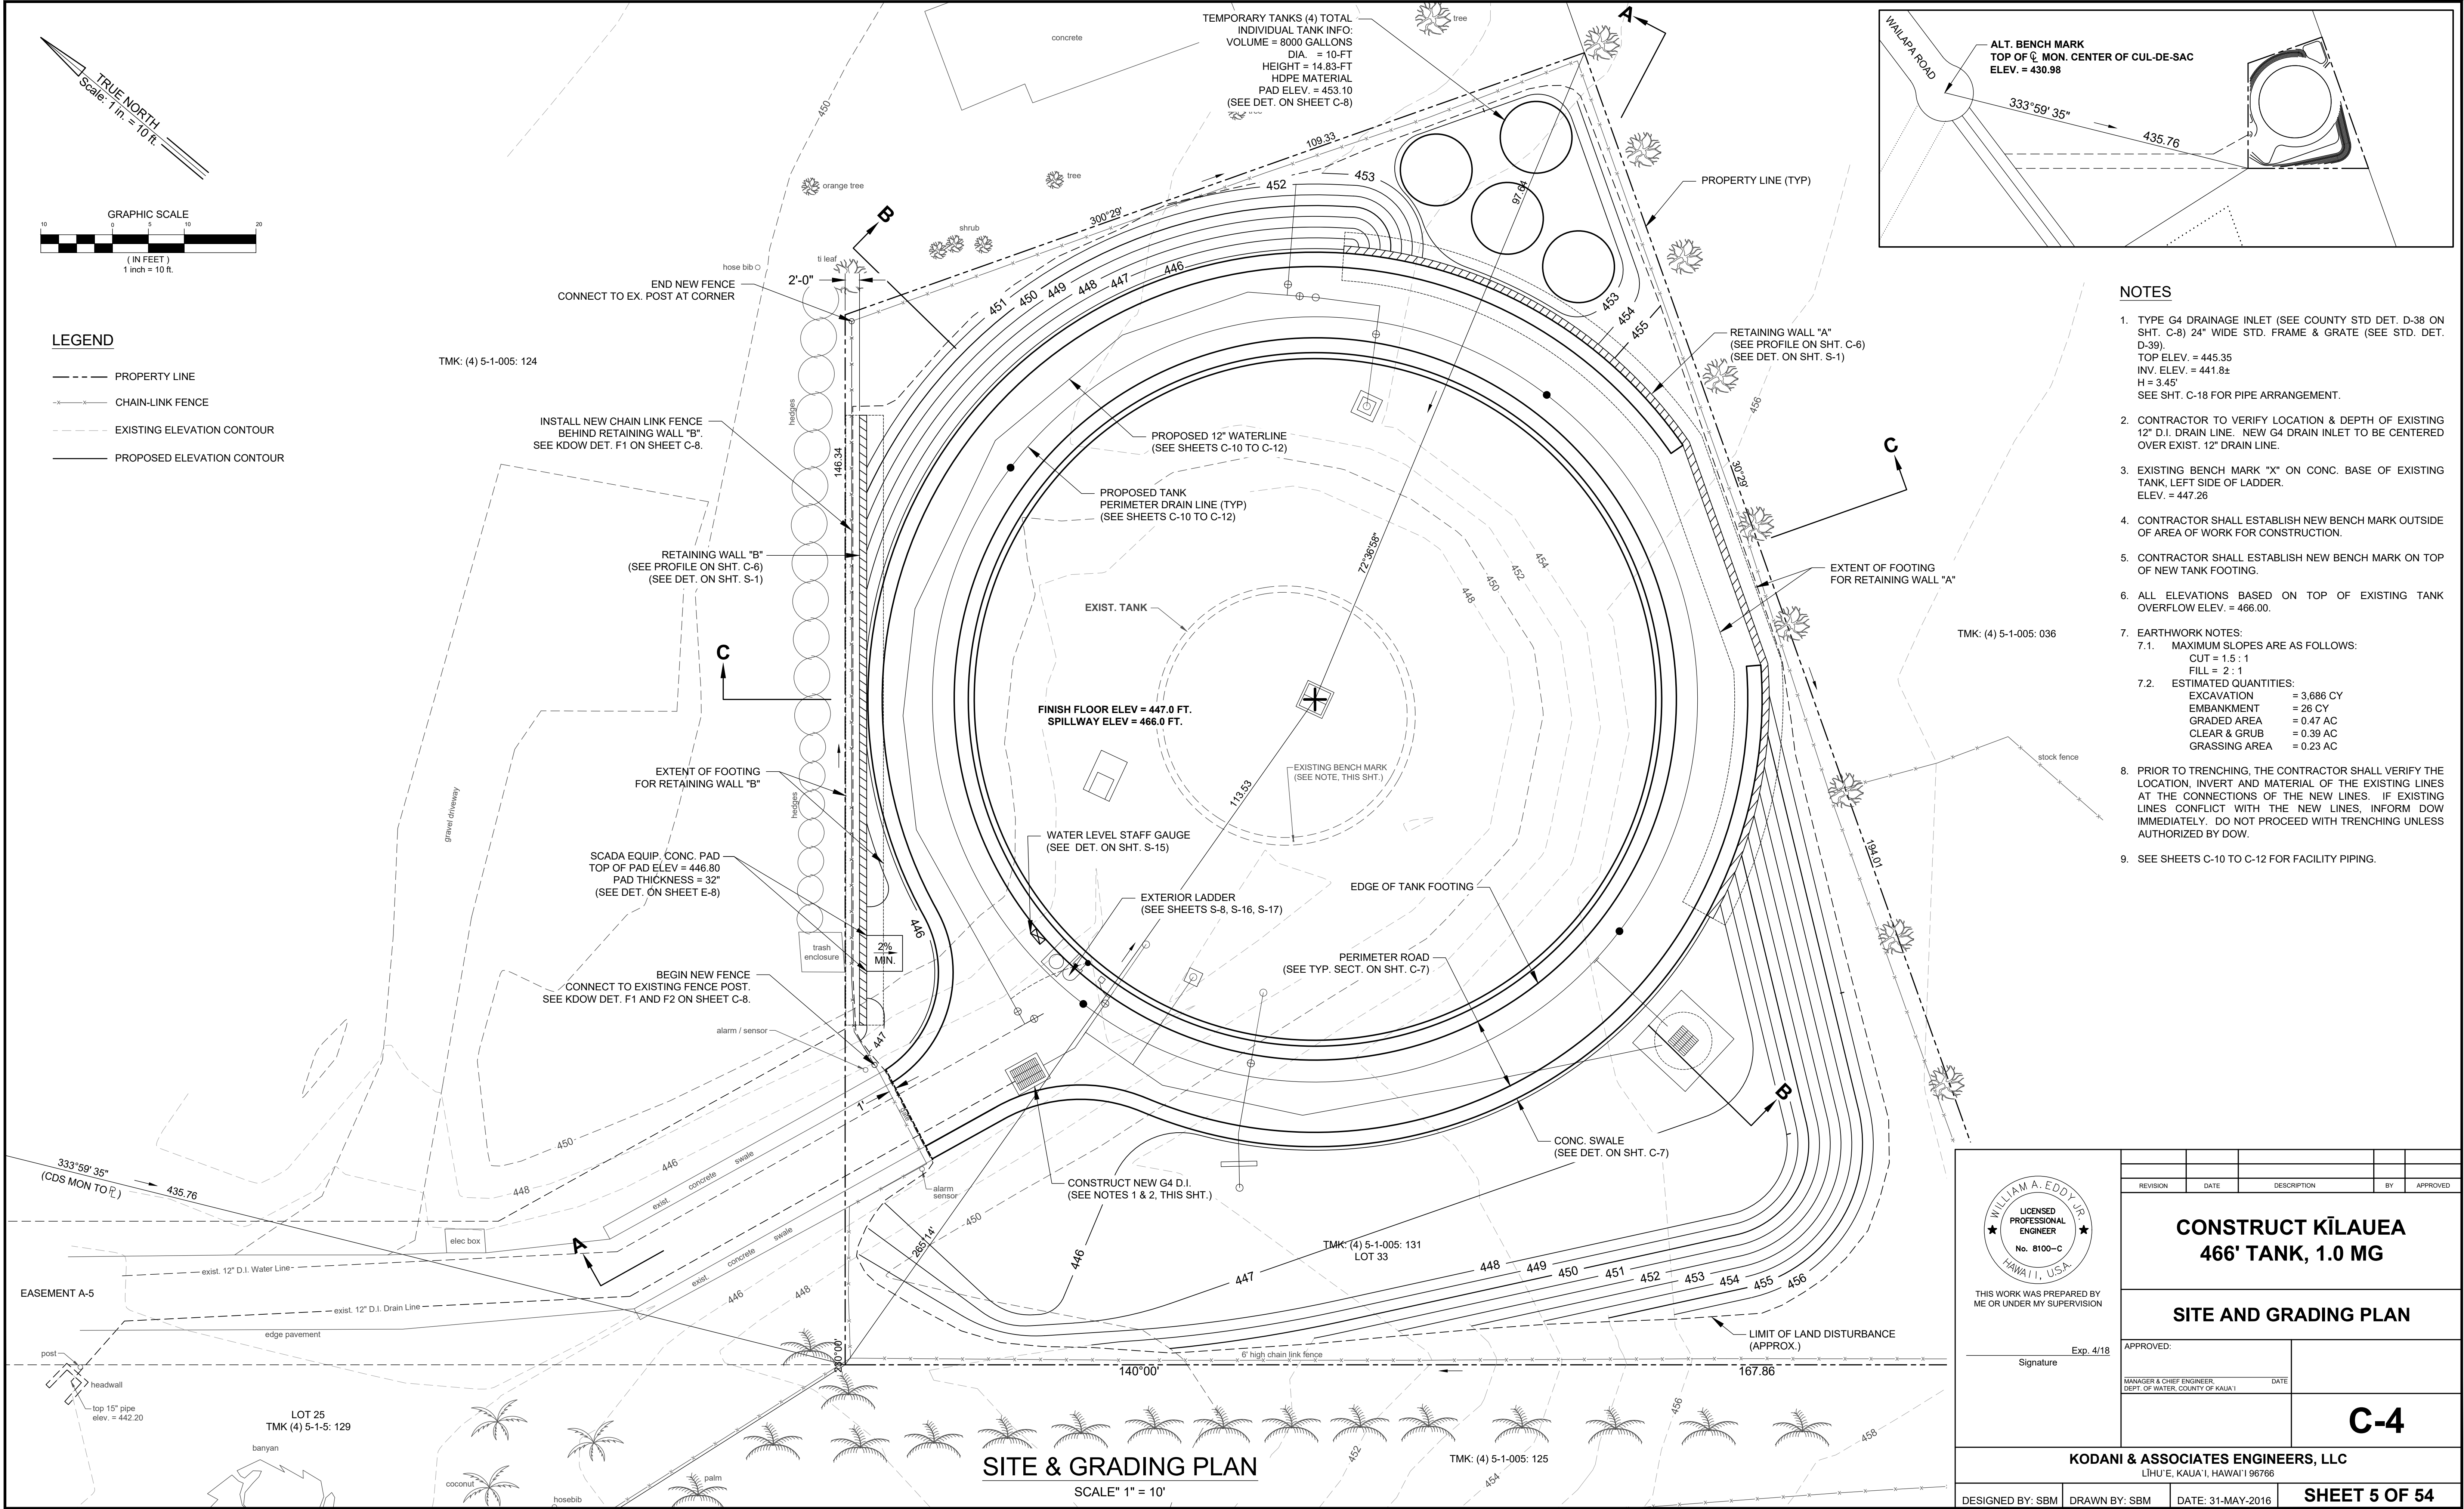


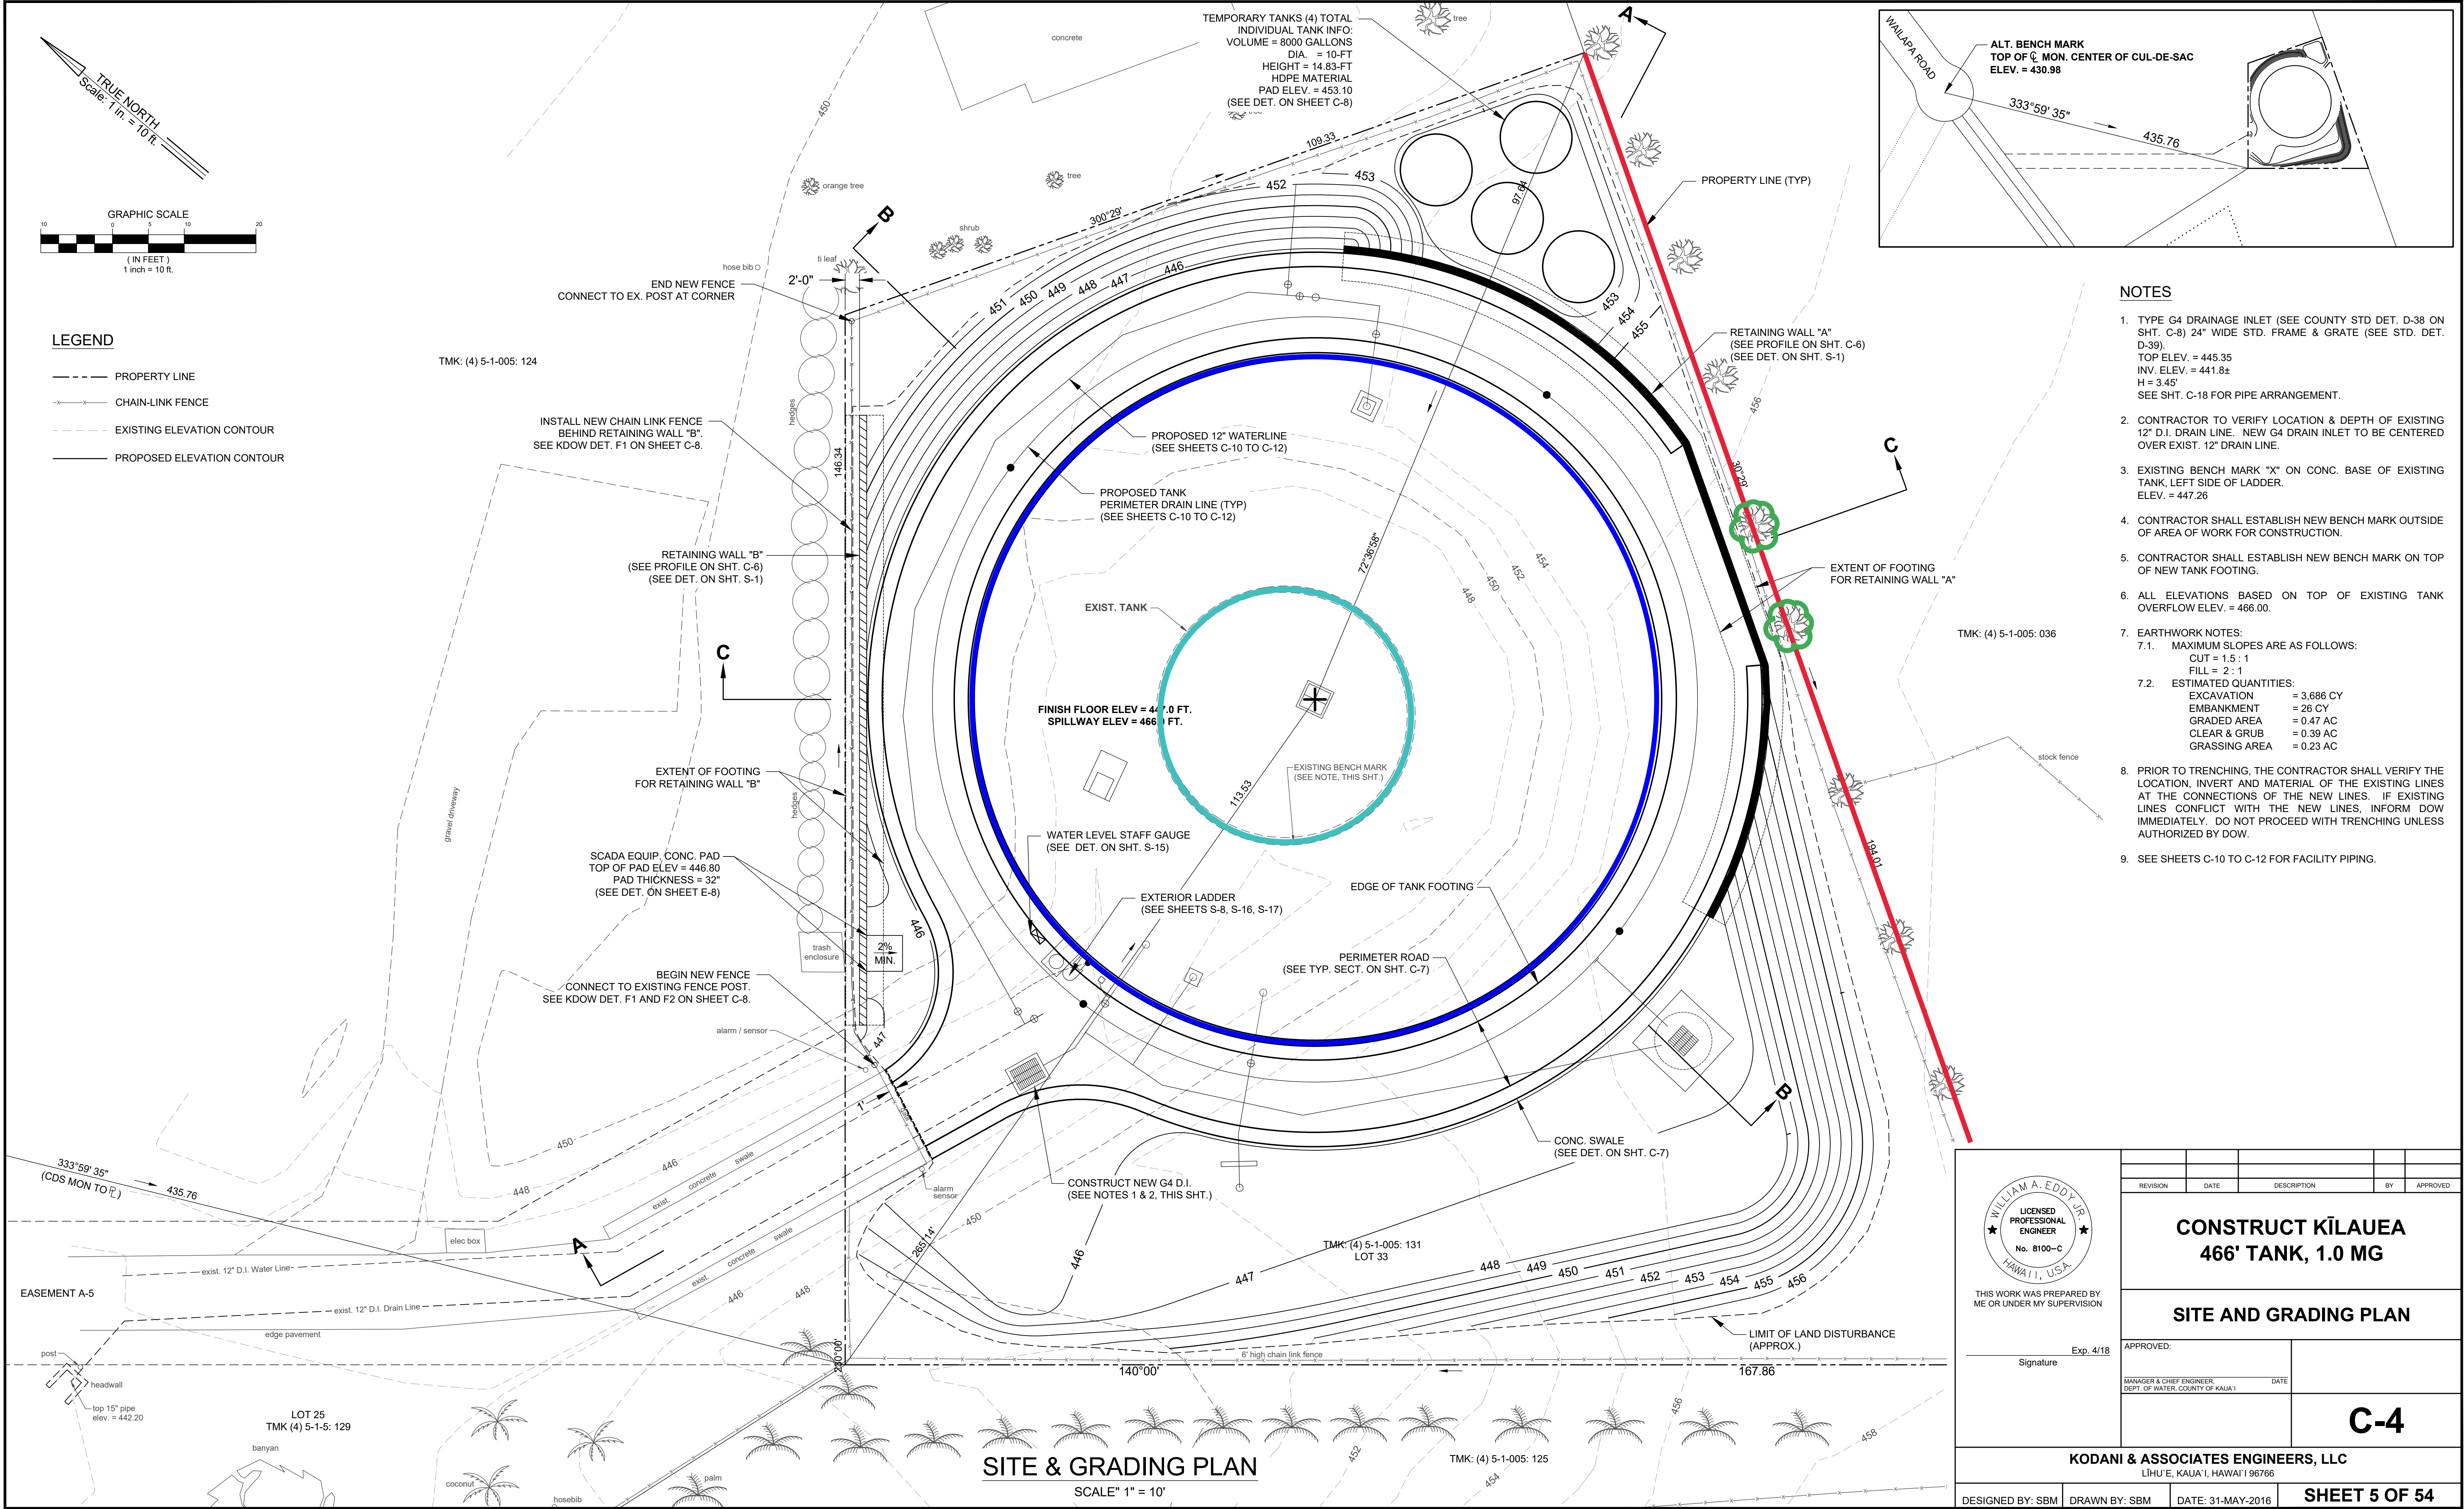

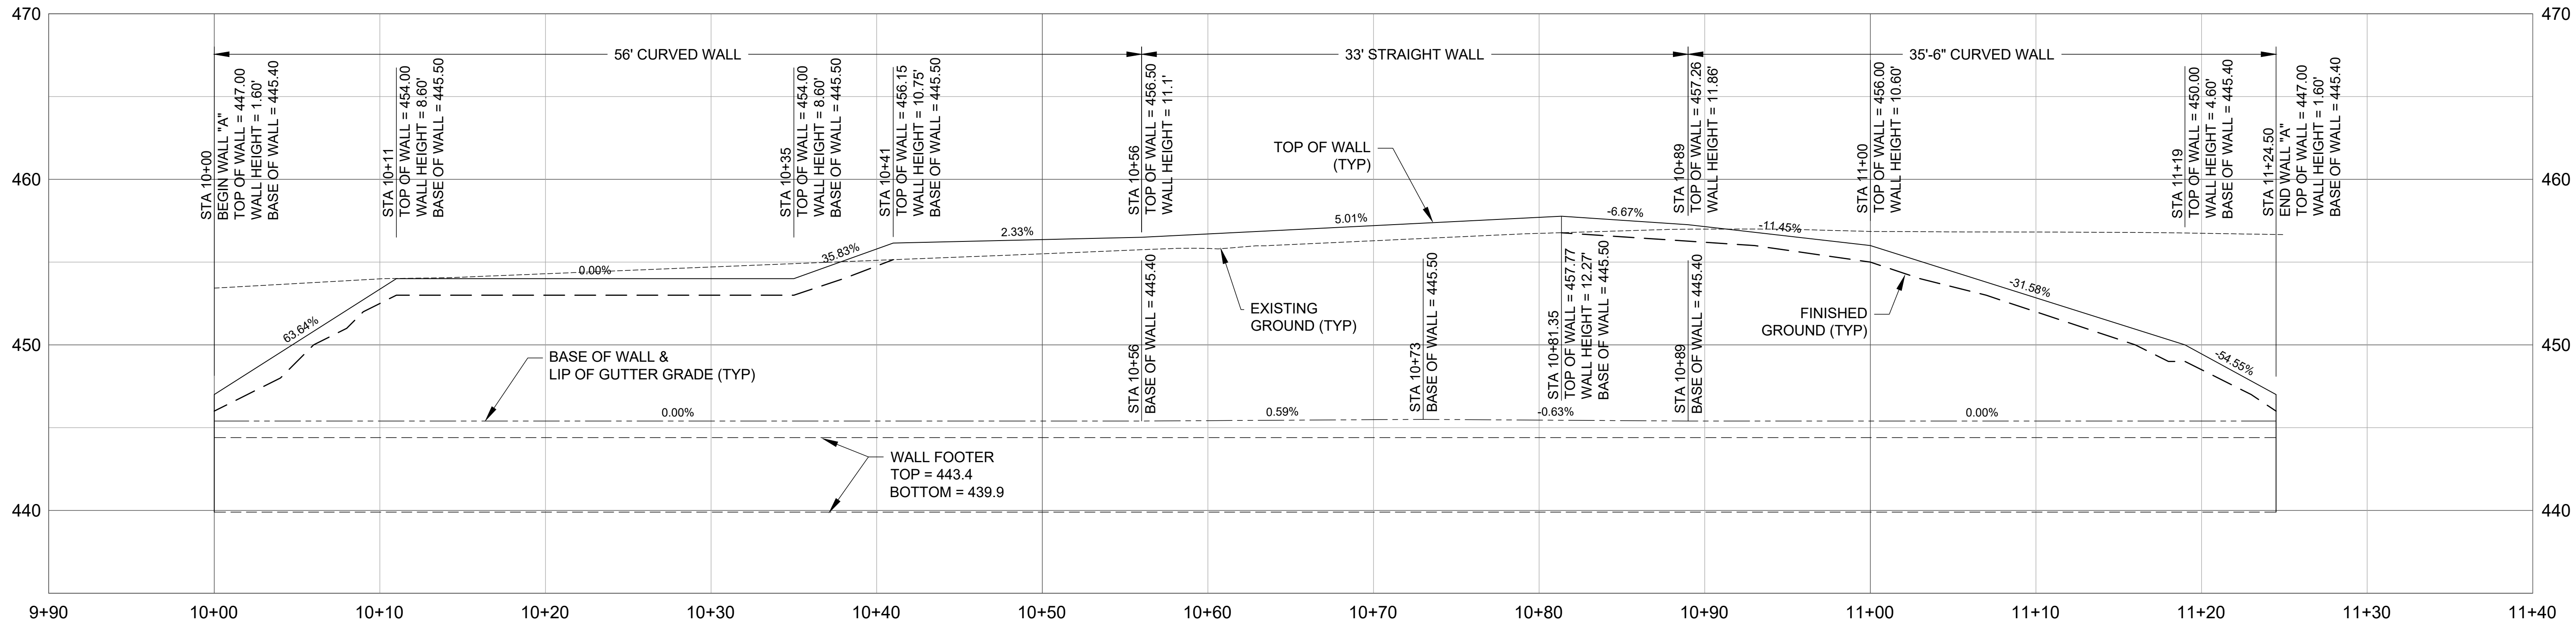


RETAINING WALL "A"


HORIZONTAL: 1" = 5'
VERTICAL: 1" = 5'

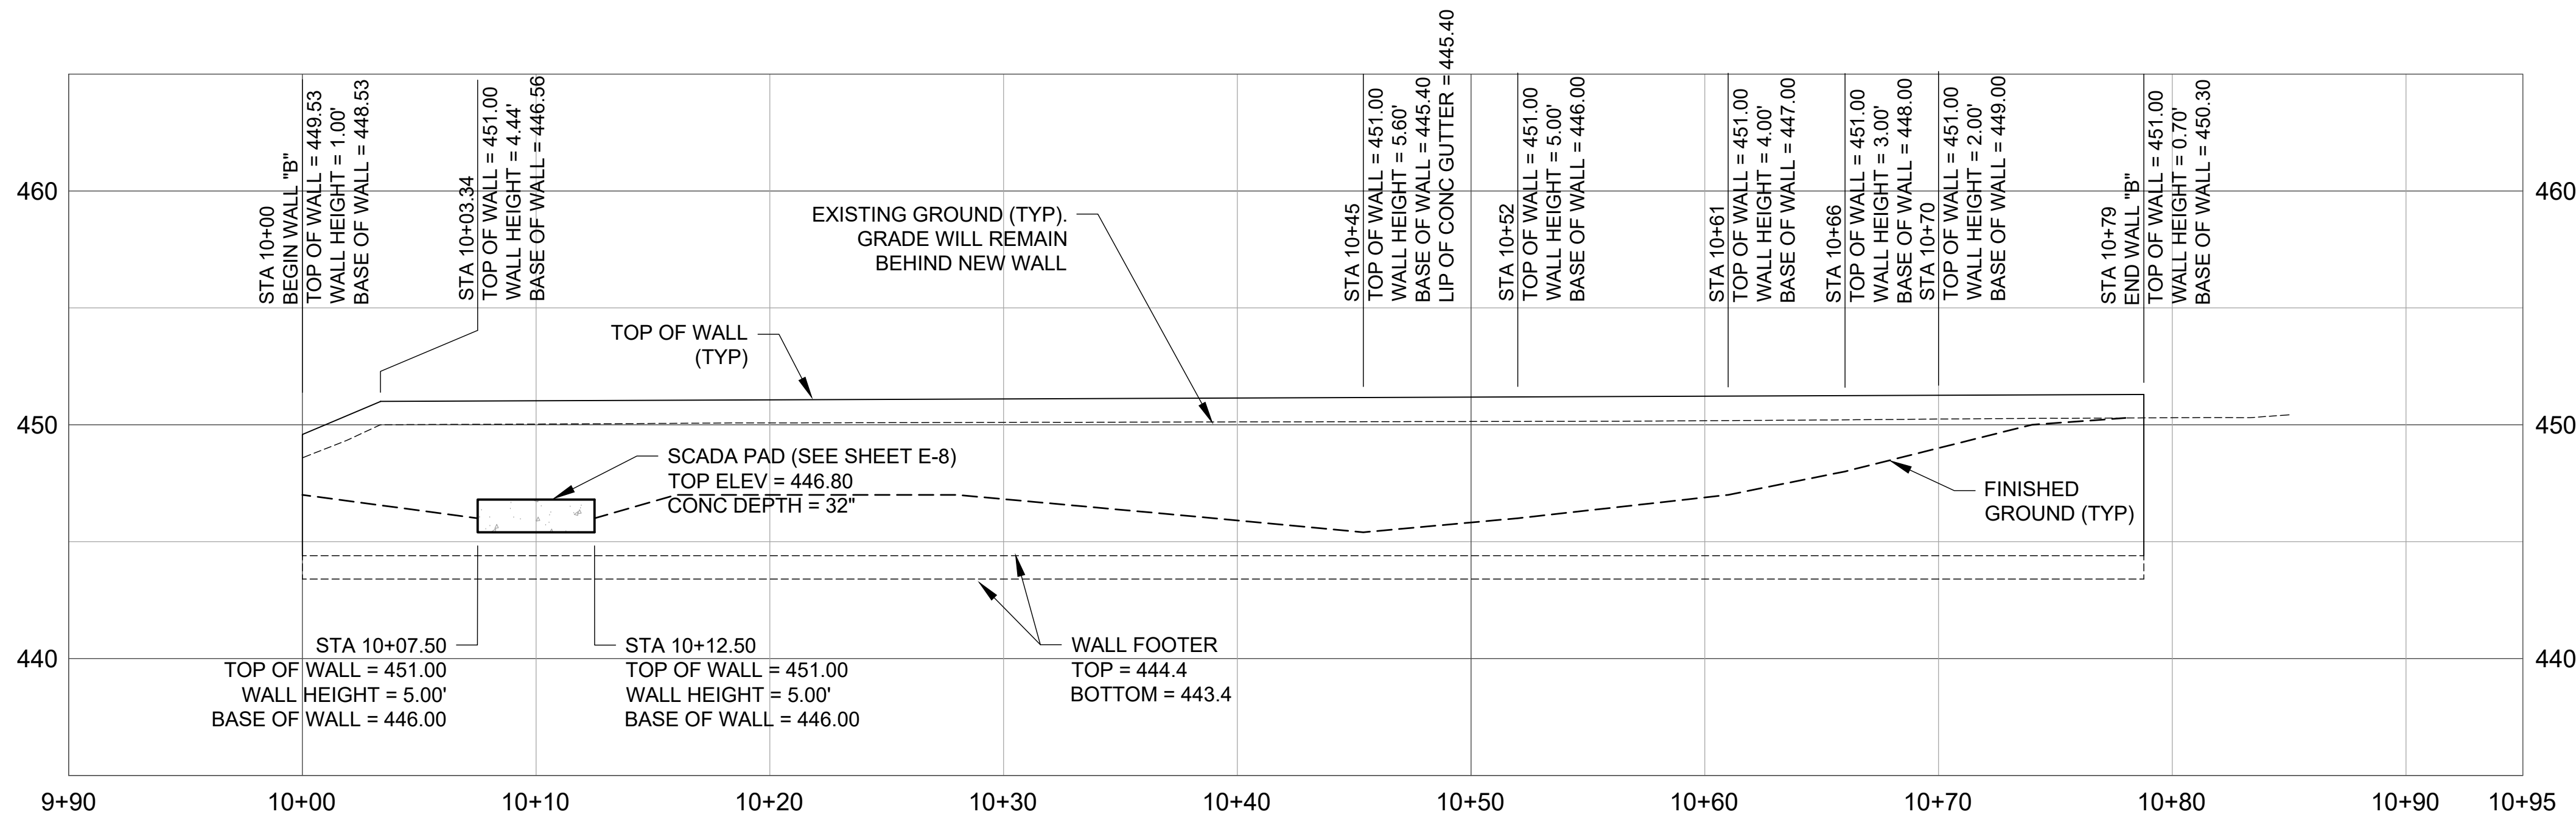

RETAINING WALL "B"


HORIZONTAL: 1" = 5'
VERTICAL: 1" = 5'

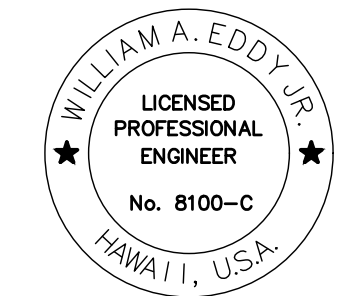 THIS WORK WAS PREPARED BY ME OR UNDER MY SUPERVISION Signature _____ Exp. 4/18	<table><tr><td>REVISION</td><td>DATE</td><td>DESCRIPTION</td><td>BY</td><td>APPROVED</td></tr><tr><td colspan="5">CONSTRUCT KĪLAUEA 466' TANK, 1.0 MG</td></tr><tr><td colspan="5">RETAINING WALL PROFILES</td></tr><tr><td colspan="3">APPROVED:</td><td colspan="2"></td></tr><tr><td colspan="3">MANAGER & CHIEF ENGINEER DEPT. OF WATER, COUNTY OF KAUAI</td><td colspan="2">DATE</td></tr><tr><td colspan="5">C-6</td></tr></table>					REVISION	DATE	DESCRIPTION	BY	APPROVED	CONSTRUCT KĪLAUEA 466' TANK, 1.0 MG					RETAINING WALL PROFILES					APPROVED:					MANAGER & CHIEF ENGINEER DEPT. OF WATER, COUNTY OF KAUAI			DATE		C-6				
	REVISION	DATE	DESCRIPTION	BY	APPROVED																														
	CONSTRUCT KĪLAUEA 466' TANK, 1.0 MG																																		
	RETAINING WALL PROFILES																																		
	APPROVED:																																		
MANAGER & CHIEF ENGINEER DEPT. OF WATER, COUNTY OF KAUAI			DATE																																
C-6																																			
KODANI & ASSOCIATES ENGINEERS, LLC LIHU'E, KAUAI, HAWAII 96766																																			
DESIGNED BY: SBM	DRAWN BY: SBM	DATE: 31-MAY-2016	SHEET 7 OF 54																																

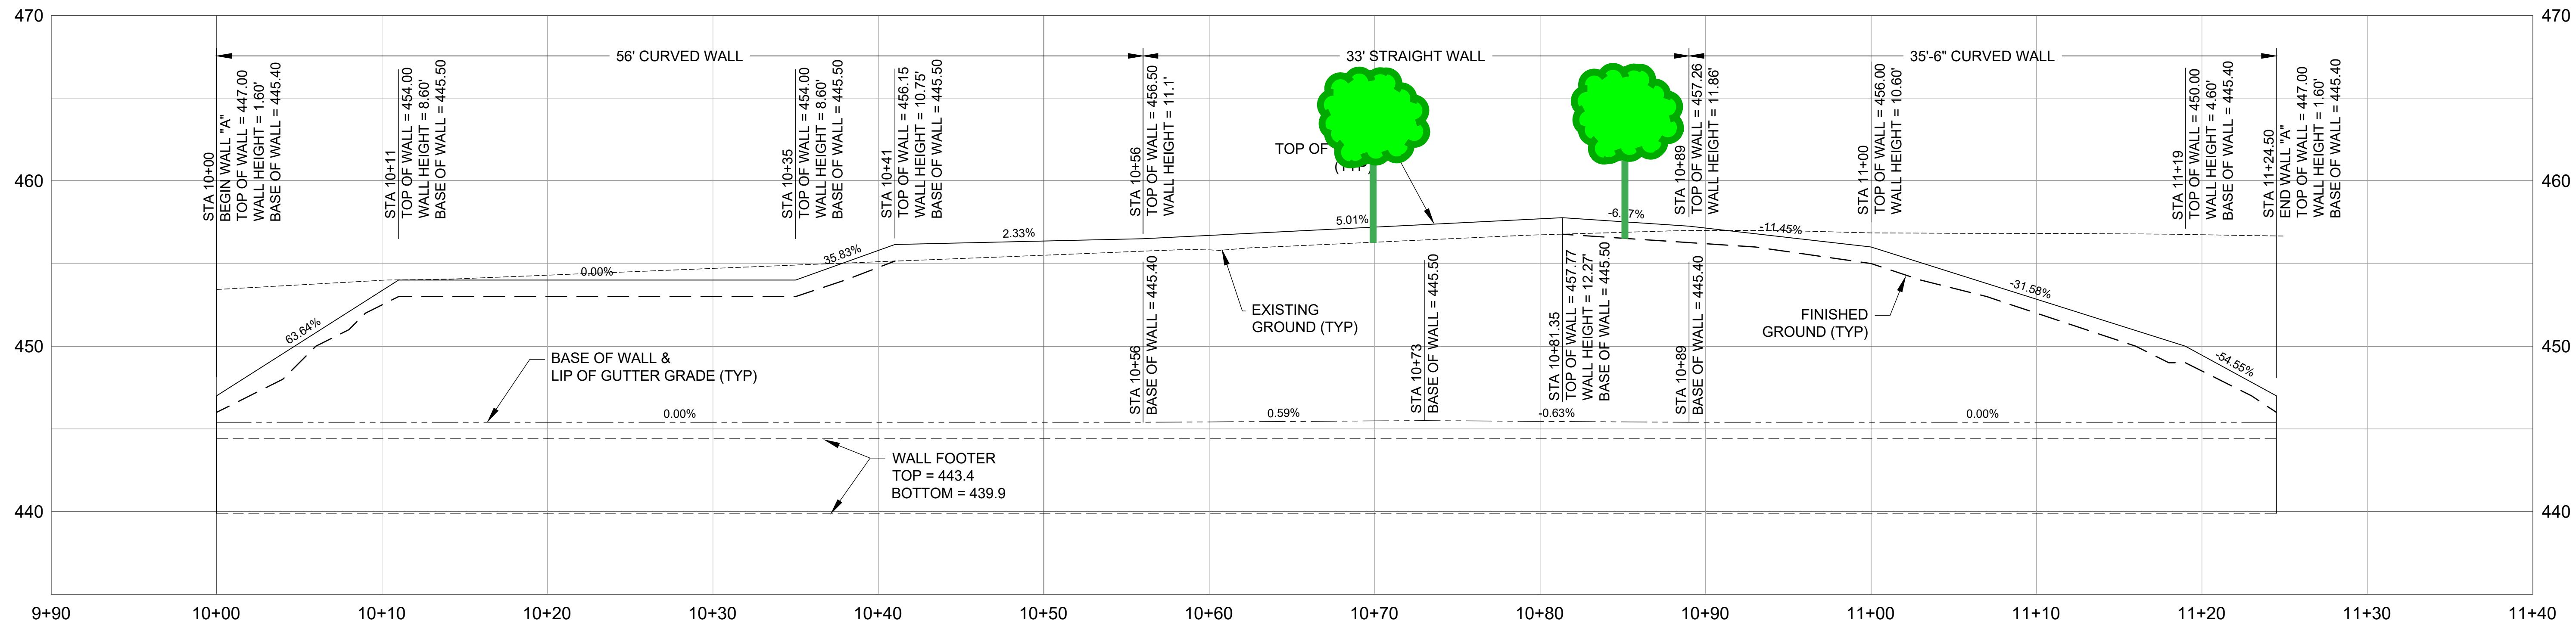


RETAINING WALL "A"

HORIZONTAL: 1" = 5'
VERTICAL: 1" = 5'

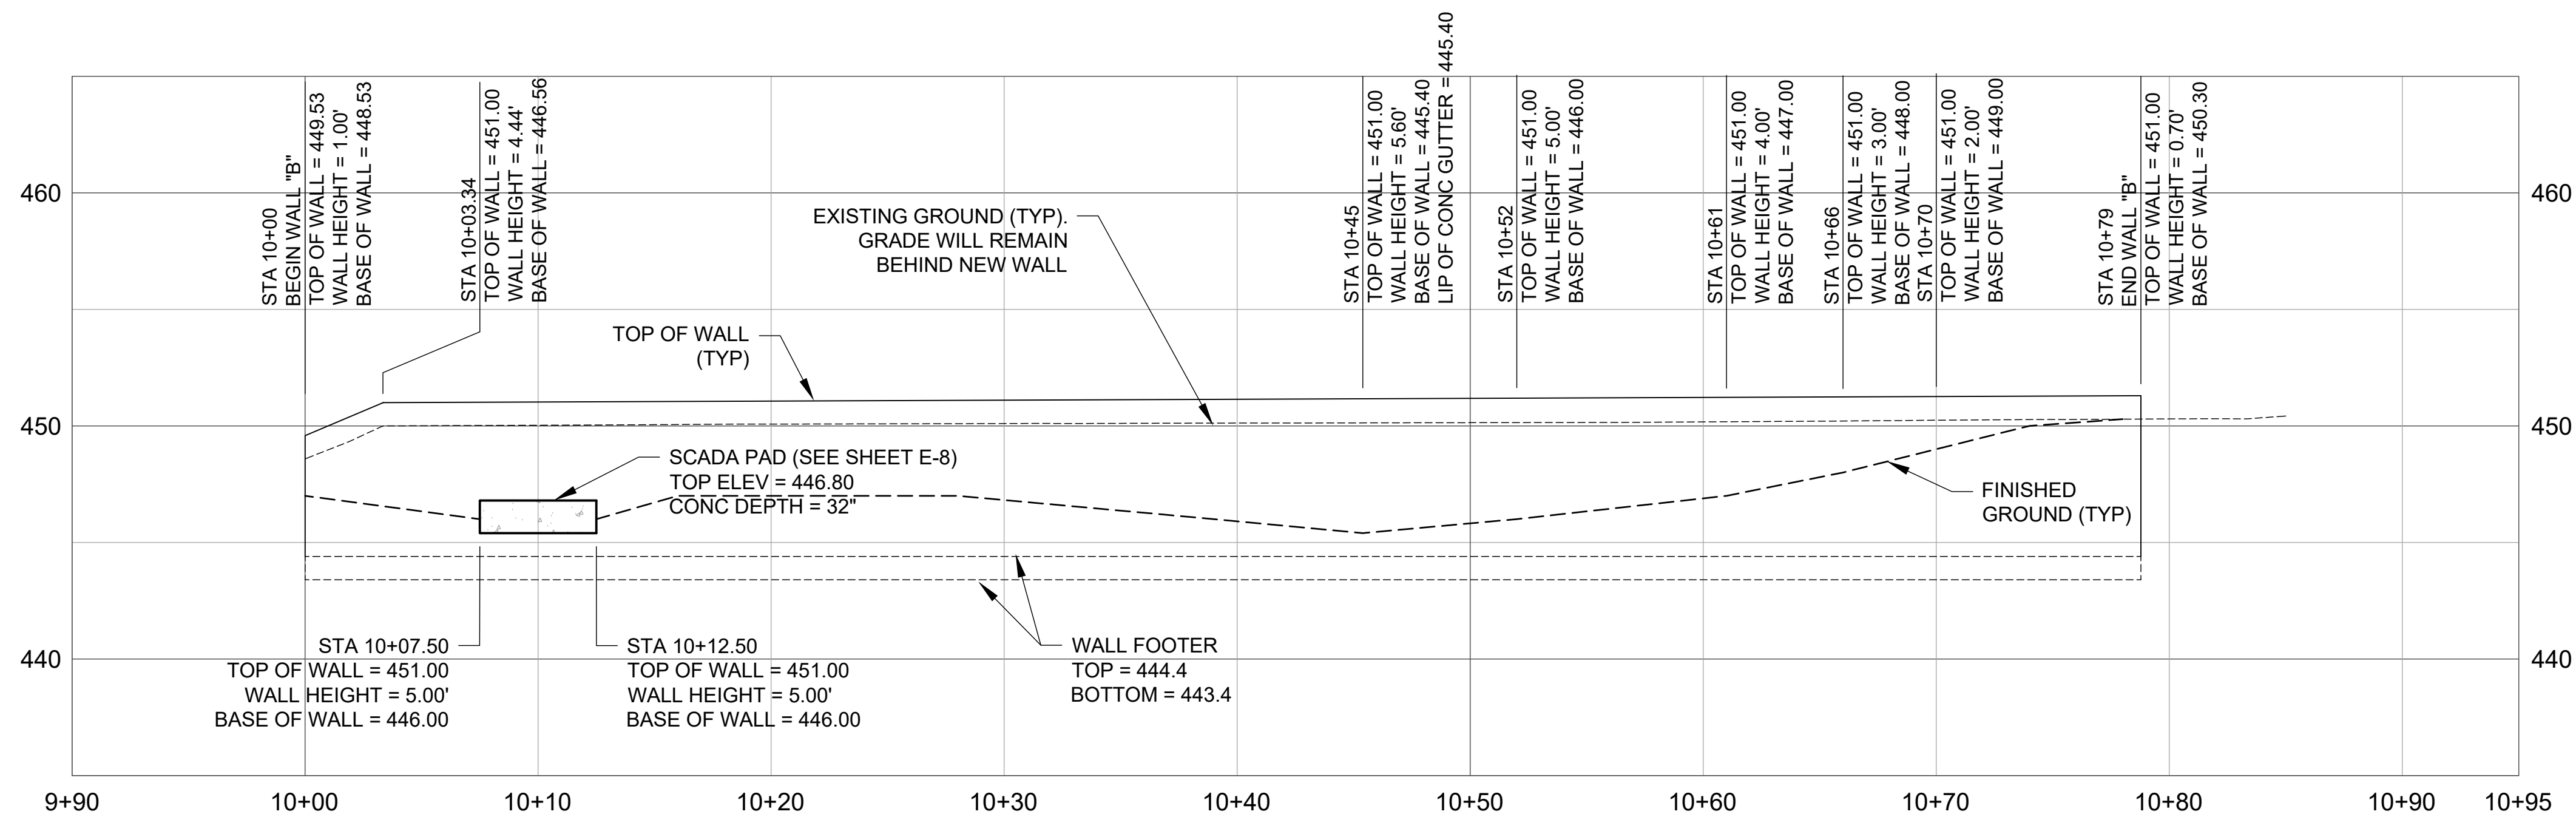


RETAINING WALL "B"


HORIZONTAL: 1" = 5'
VERTICAL: 1" = 5'

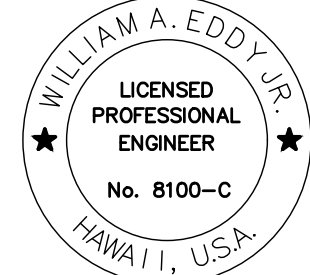 THIS WORK WAS PREPARED BY ME OR UNDER MY SUPERVISION Signature _____ Exp. 4/18	<table><tr><td>REVISION</td><td>DATE</td><td>DESCRIPTION</td><td>BY</td><td>APPROVED</td></tr><tr><td colspan="5">CONSTRUCT KĪLAUEA 466' TANK, 1.0 MG</td></tr><tr><td colspan="5">RETAINING WALL PROFILES</td></tr><tr><td colspan="3">APPROVED:</td><td colspan="2"></td></tr><tr><td colspan="3">MANAGER & CHIEF ENGINEER DEPT. OF WATER, COUNTY OF KAUAI</td><td colspan="2">DATE</td></tr></table>					REVISION	DATE	DESCRIPTION	BY	APPROVED	CONSTRUCT KĪLAUEA 466' TANK, 1.0 MG					RETAINING WALL PROFILES					APPROVED:					MANAGER & CHIEF ENGINEER DEPT. OF WATER, COUNTY OF KAUAI			DATE	
	REVISION	DATE	DESCRIPTION	BY	APPROVED																									
	CONSTRUCT KĪLAUEA 466' TANK, 1.0 MG																													
	RETAINING WALL PROFILES																													
	APPROVED:																													
MANAGER & CHIEF ENGINEER DEPT. OF WATER, COUNTY OF KAUAI			DATE																											
KODANI & ASSOCIATES ENGINEERS, LLC LIHU'E, KAUAI, HAWAII 96766																														
DESIGNED BY: SBM		DRAWN BY: SBM		DATE: 31-MAY-2016																										
				SHEET 7 OF 54																										


C-6

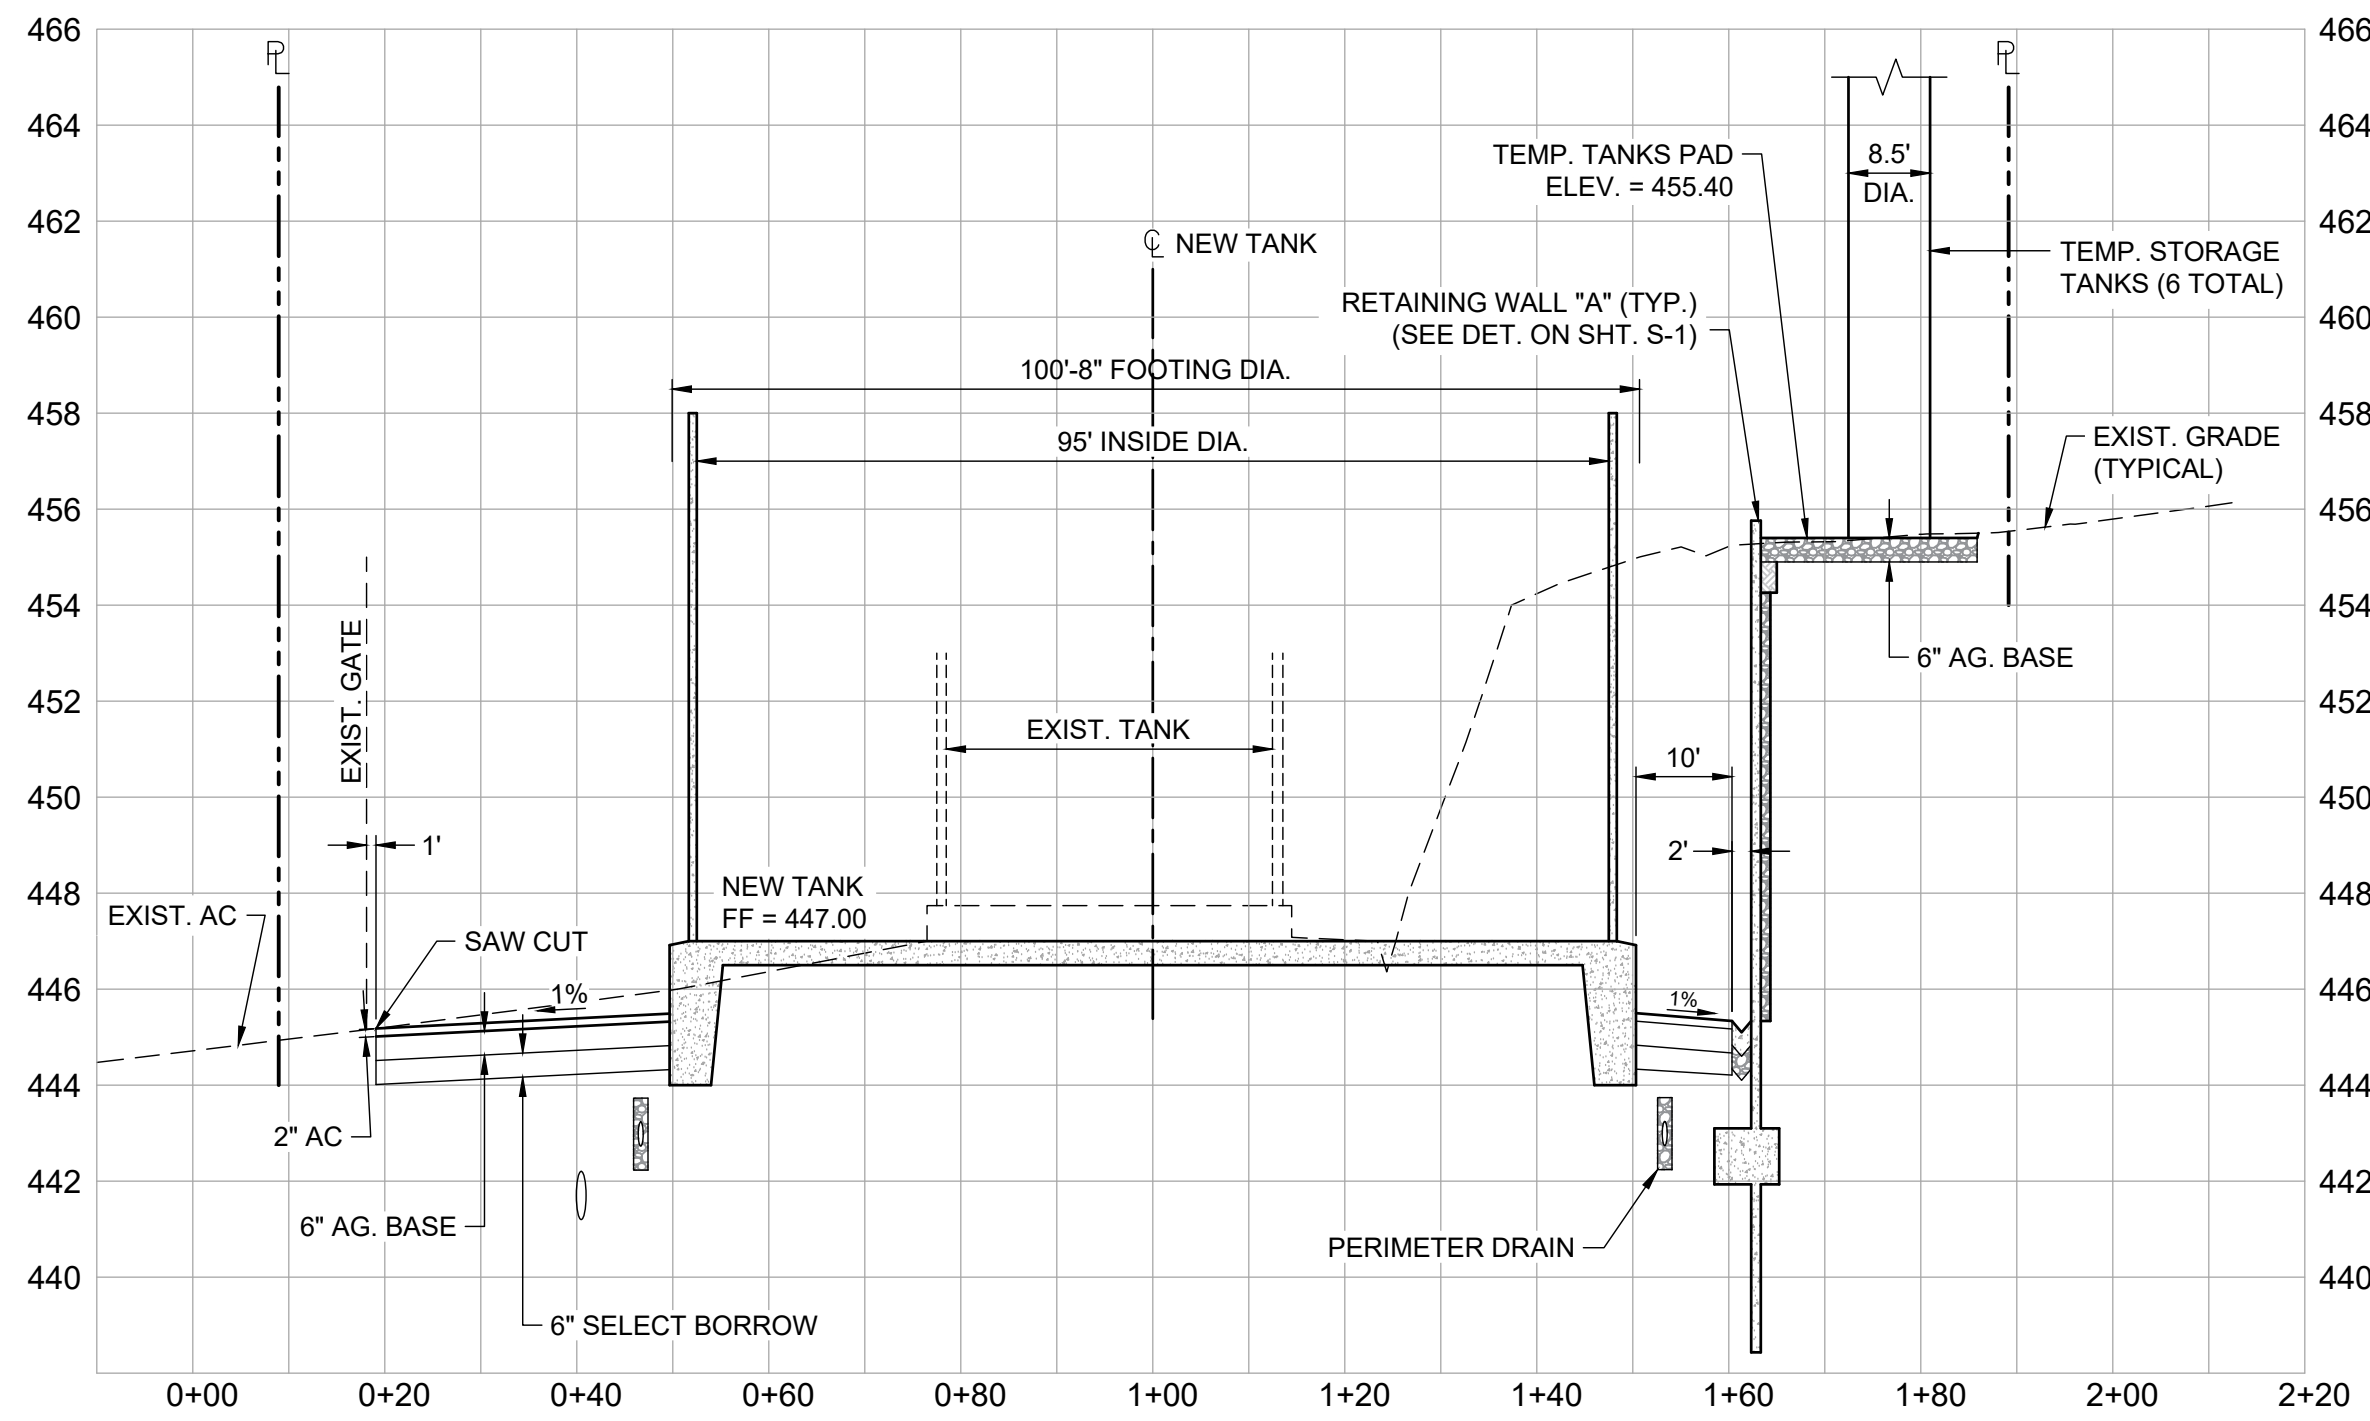



SECT A-A
HORIZONTAL: 1" = 20'
VERTICAL: 1" = 4'

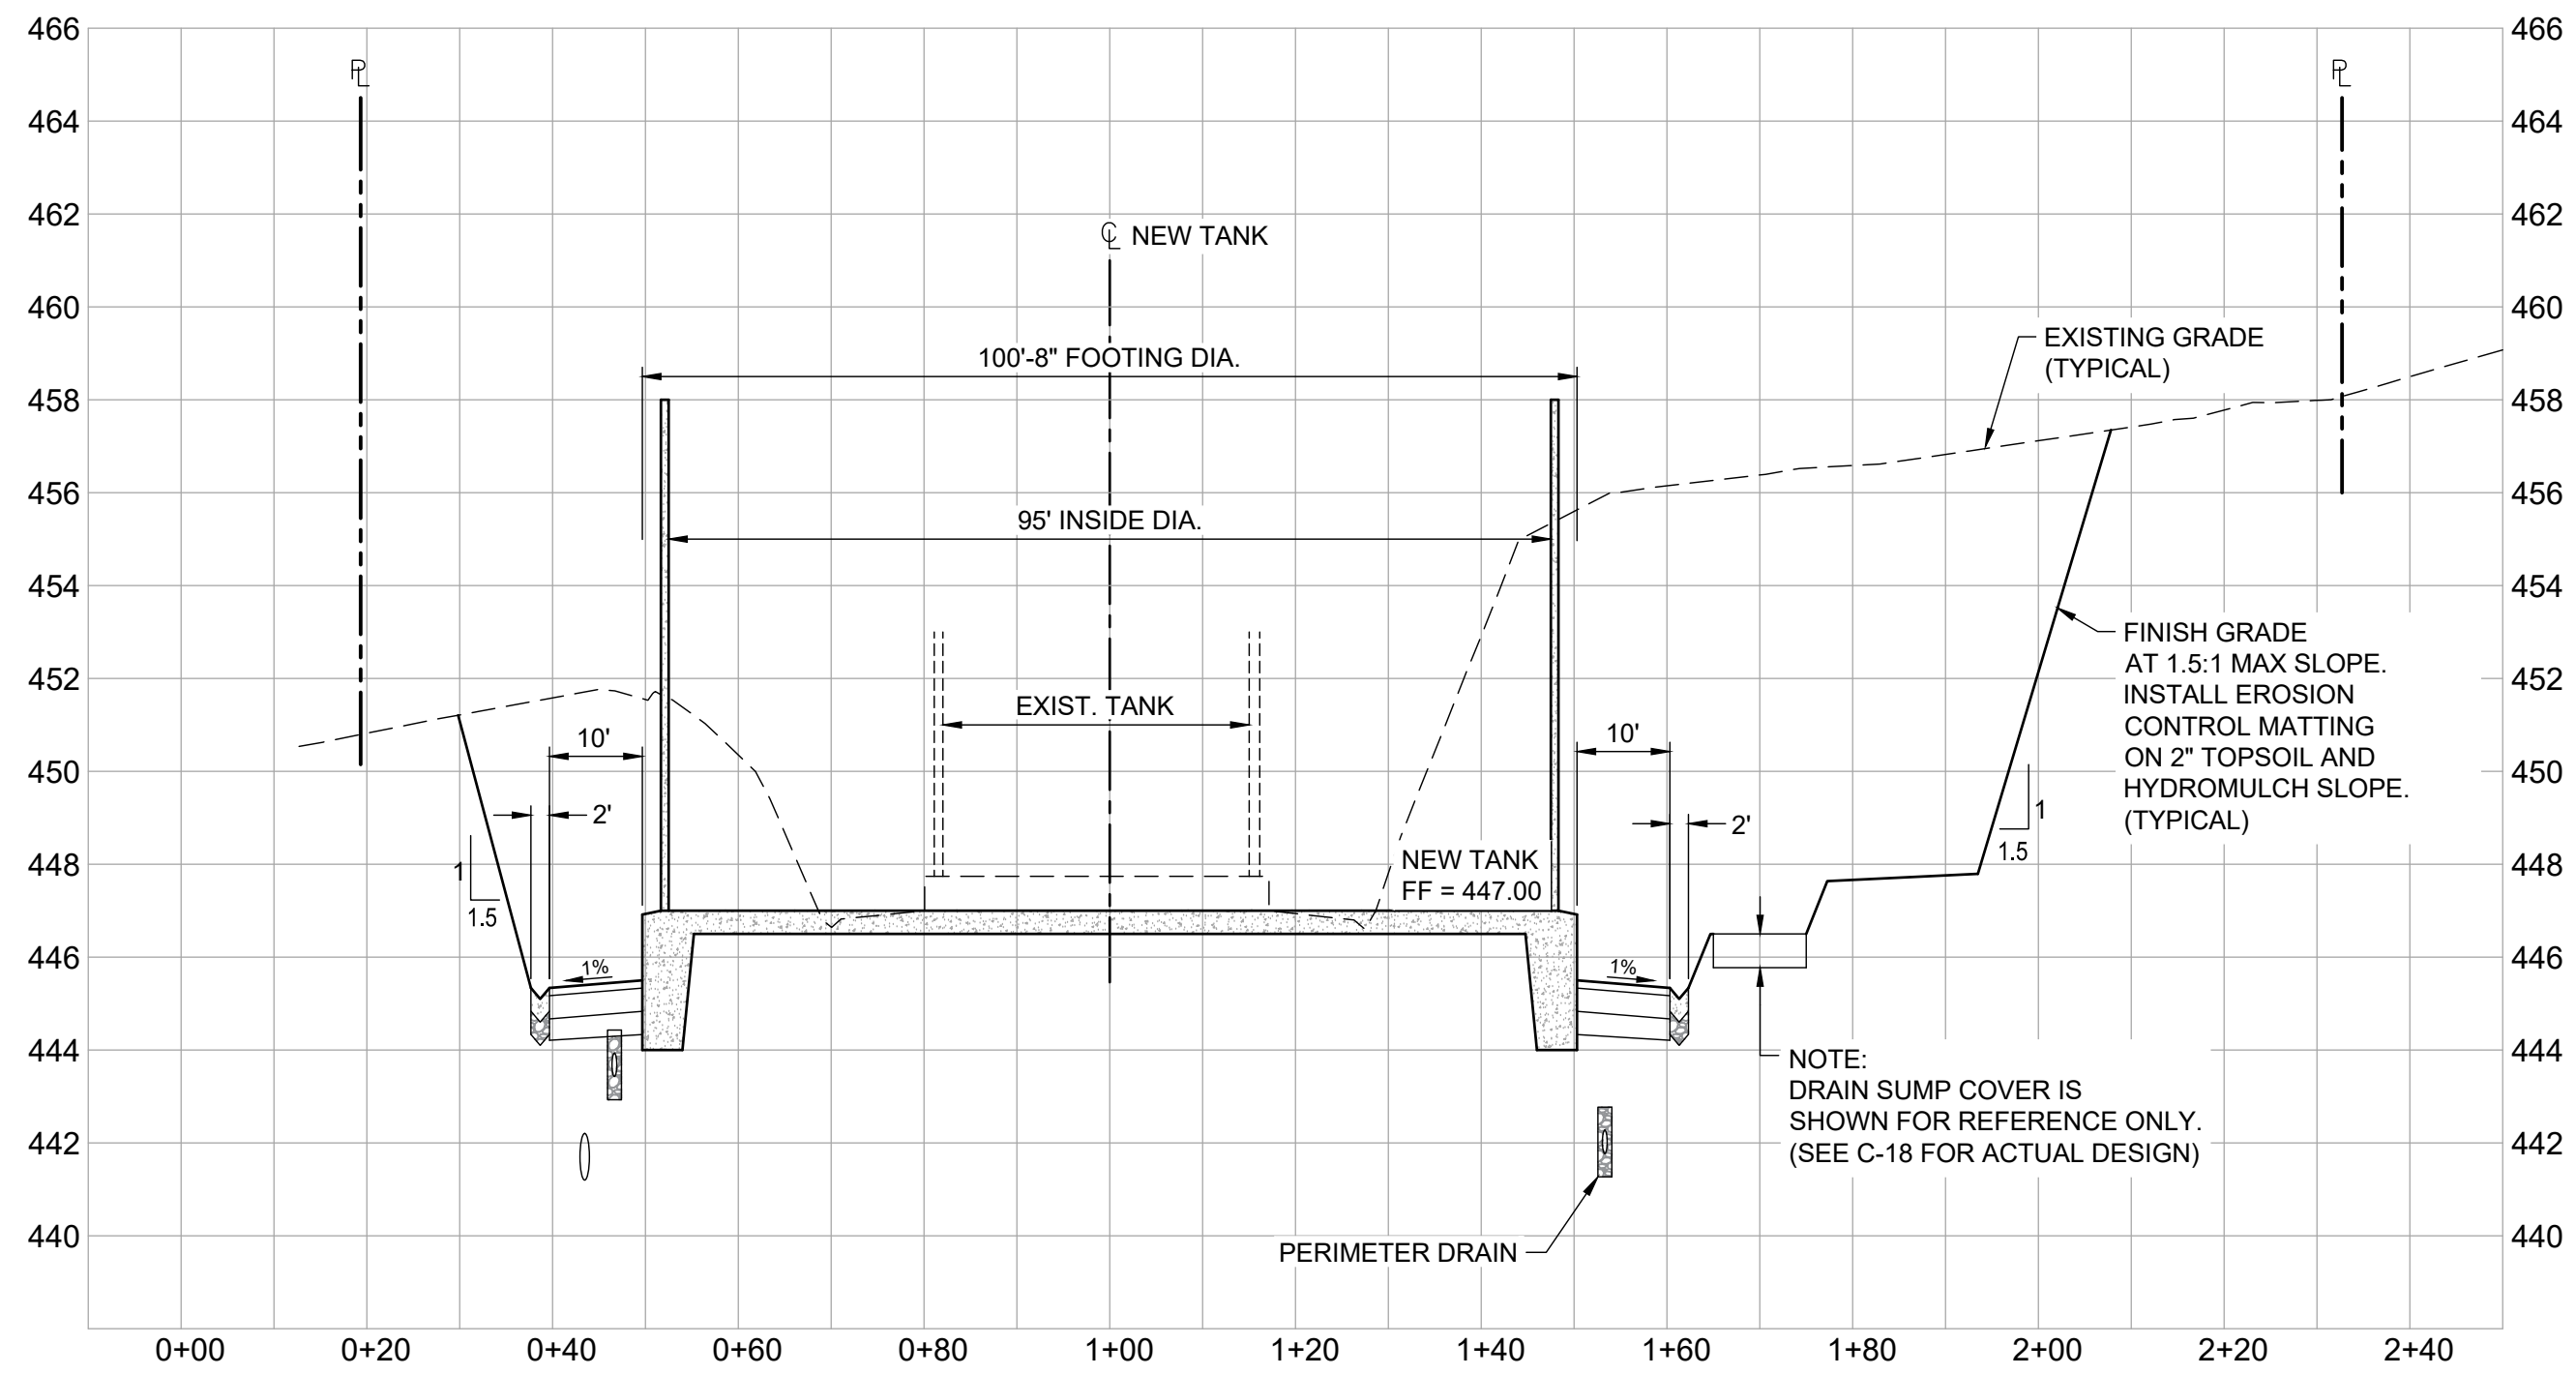

SECT B-B
HORIZONTAL: 1" = 20'
VERTICAL: 1" = 4'

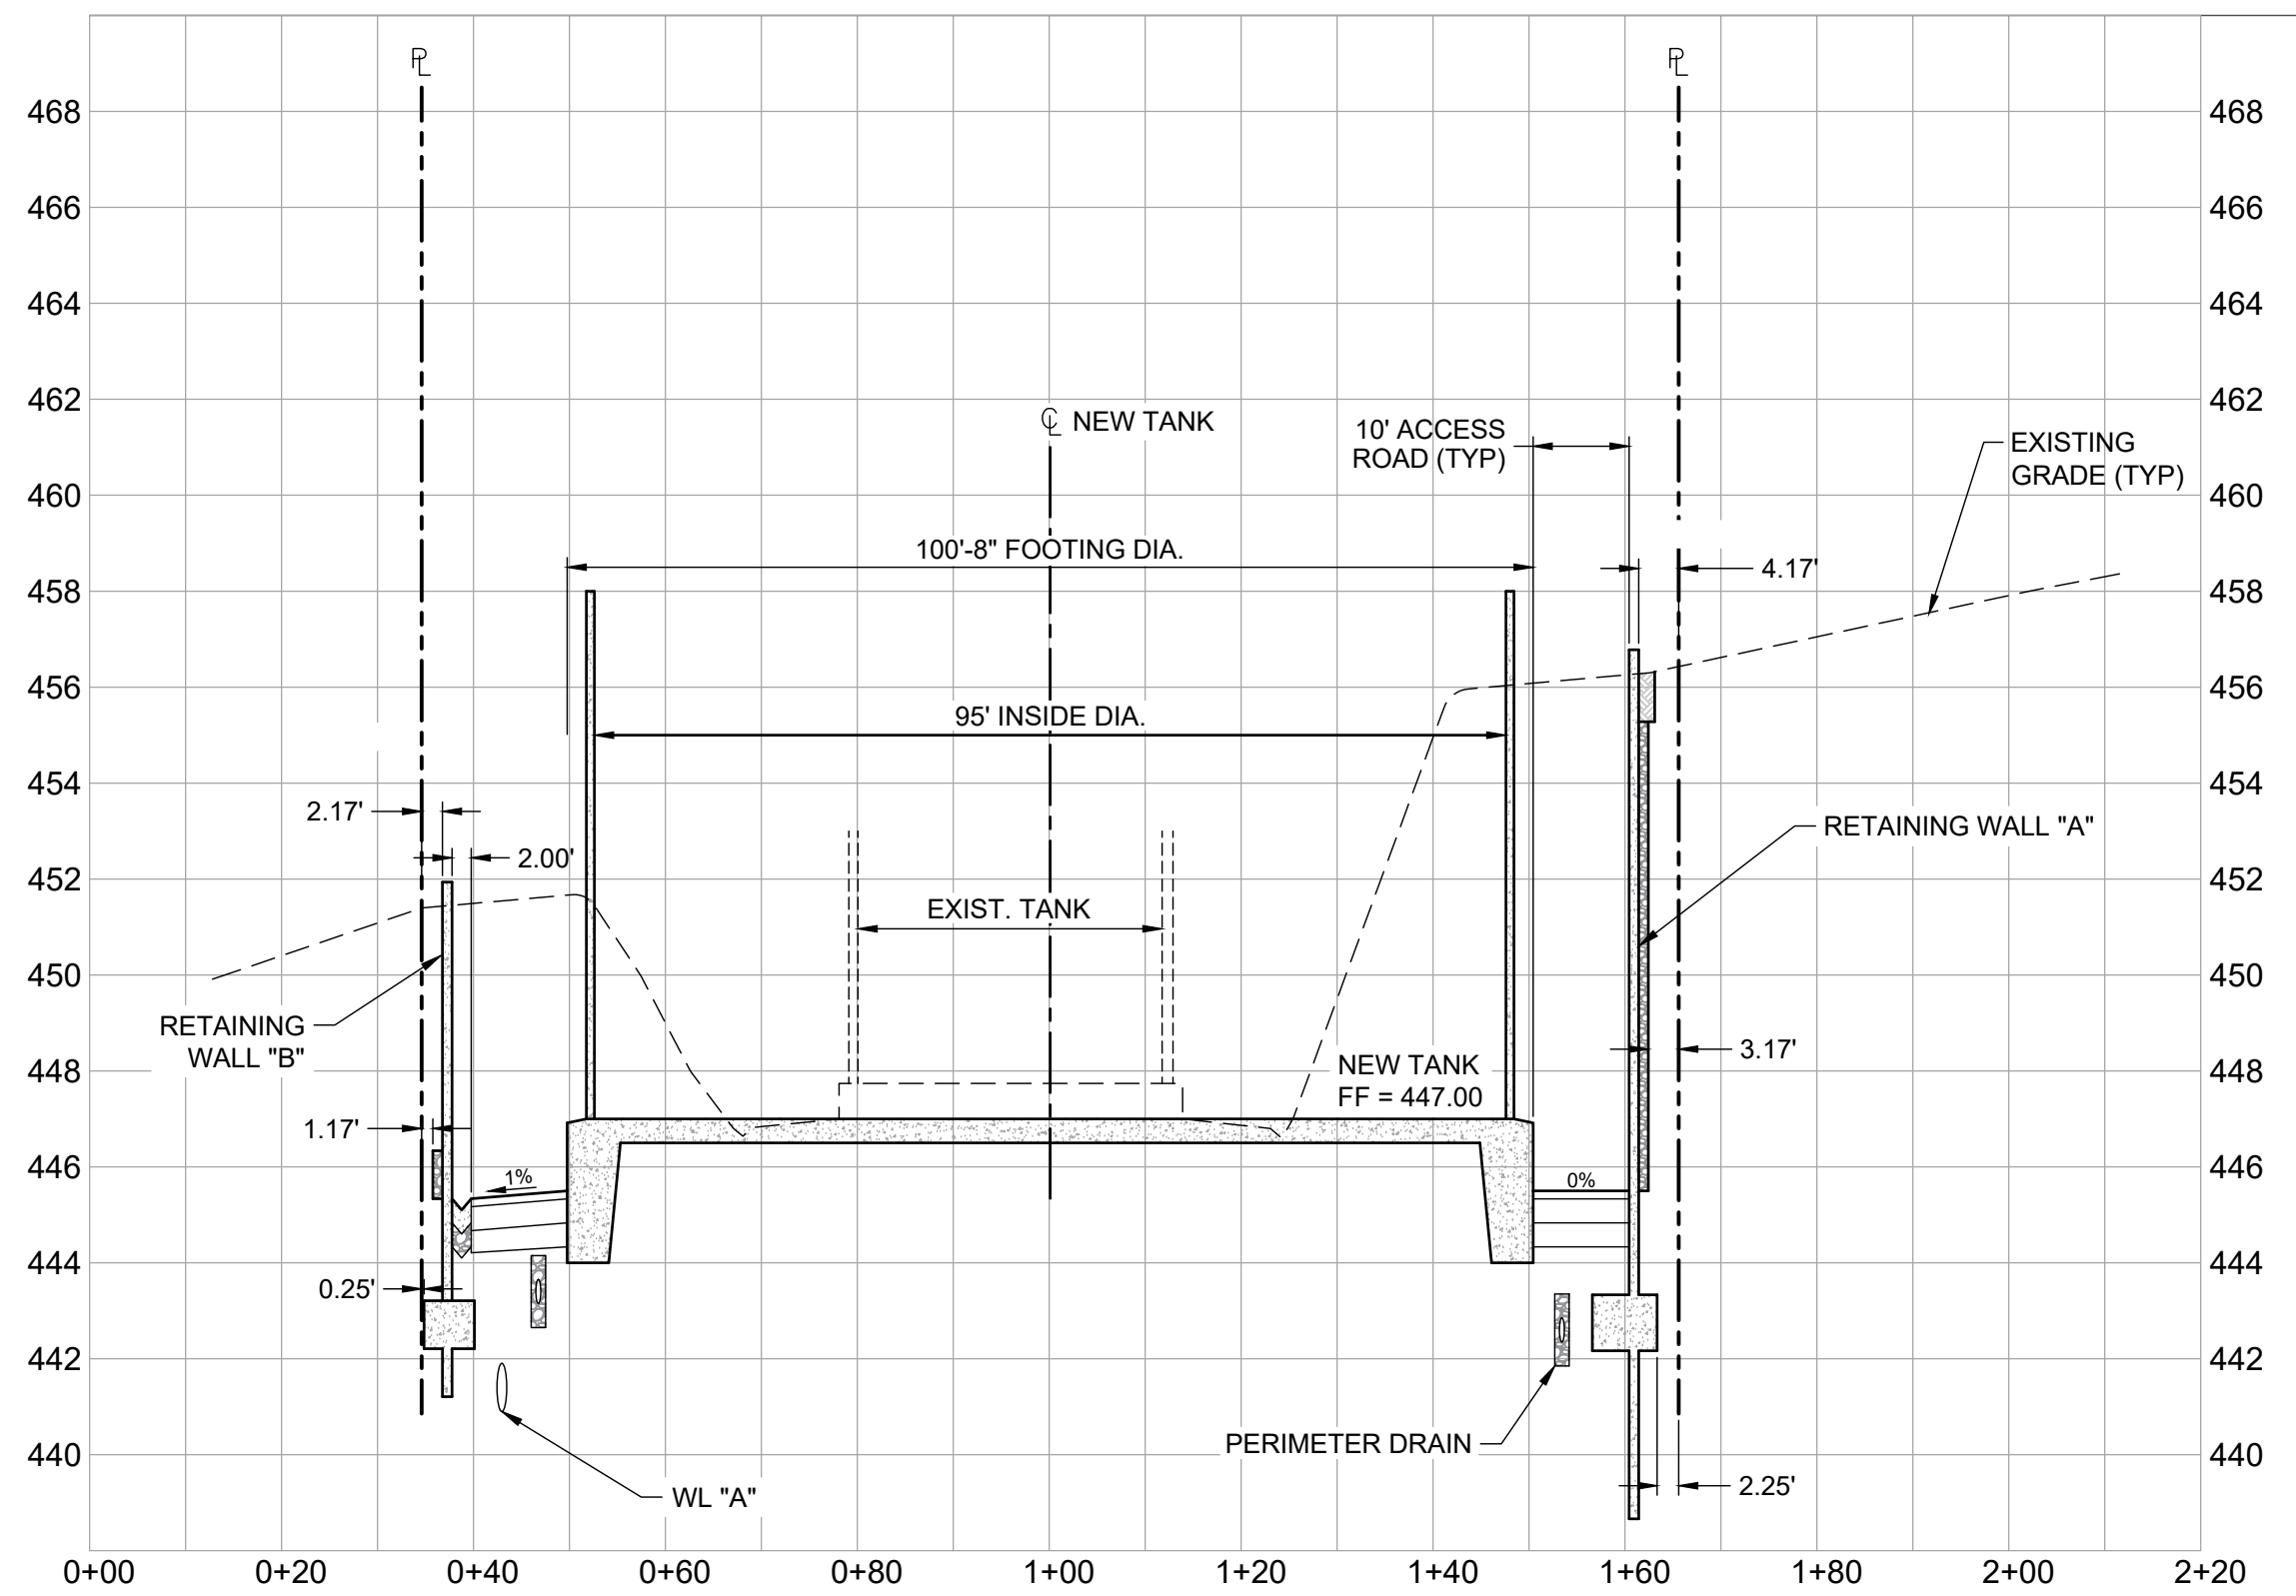


SECT C-C
HORIZONTAL: 1" = 20'
VERTICAL: 1" = 4'

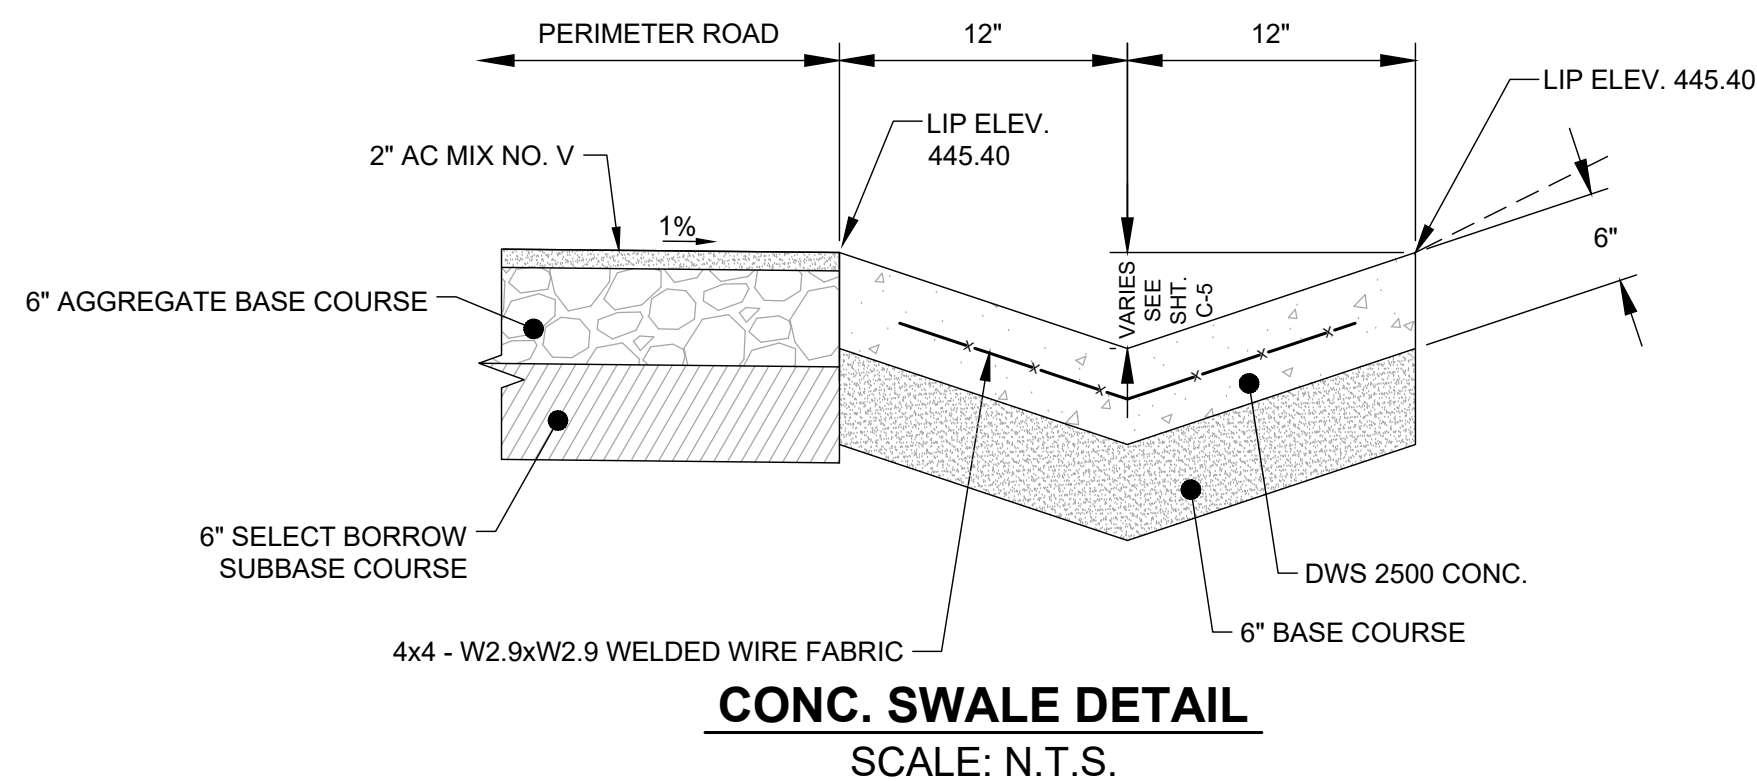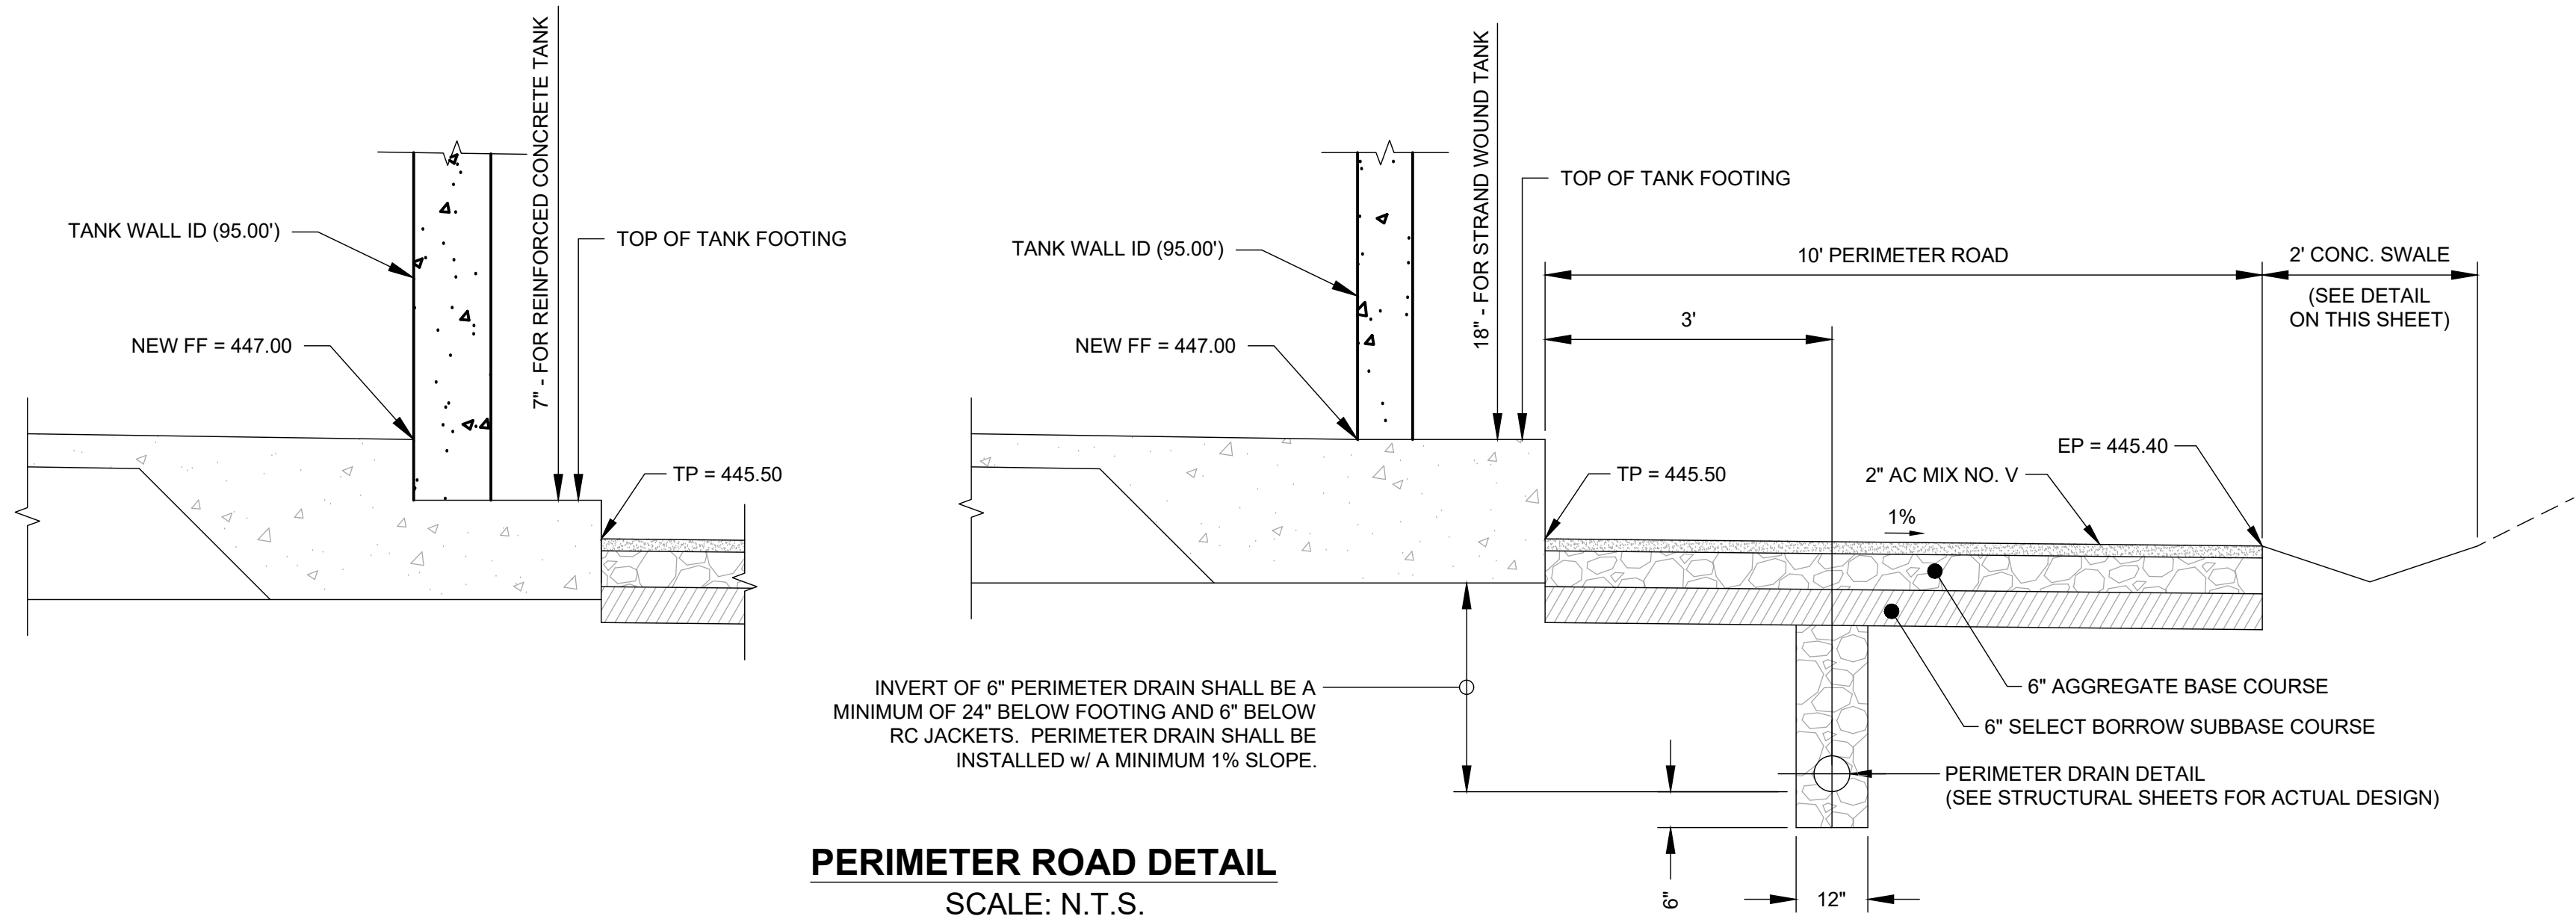


THIS WORK WAS PREPARED BY ME OR UNDER MY SUPERVISION Signature _____ Exp. 4/18	REVISION		DATE	DESCRIPTION	BY	APPROVED
	CONSTRUCT KĪLAUEA 466' TANK, 1.0 MG					
	SECTIONS AND DETAILS					
	APPROVED:			DATE		
	MANAGER & CHIEF ENGINEER DEPT. OF WATER, COUNTY OF KAUAI			DATE		
KODANI & ASSOCIATES ENGINEERS, LLC LIHUE, KAUAI, HAWAII 96766						
DESIGNED BY: SBM	DRAWN BY: SBM	DATE: 31-MAY-2016	SHEET 8 OF 54			


C-7

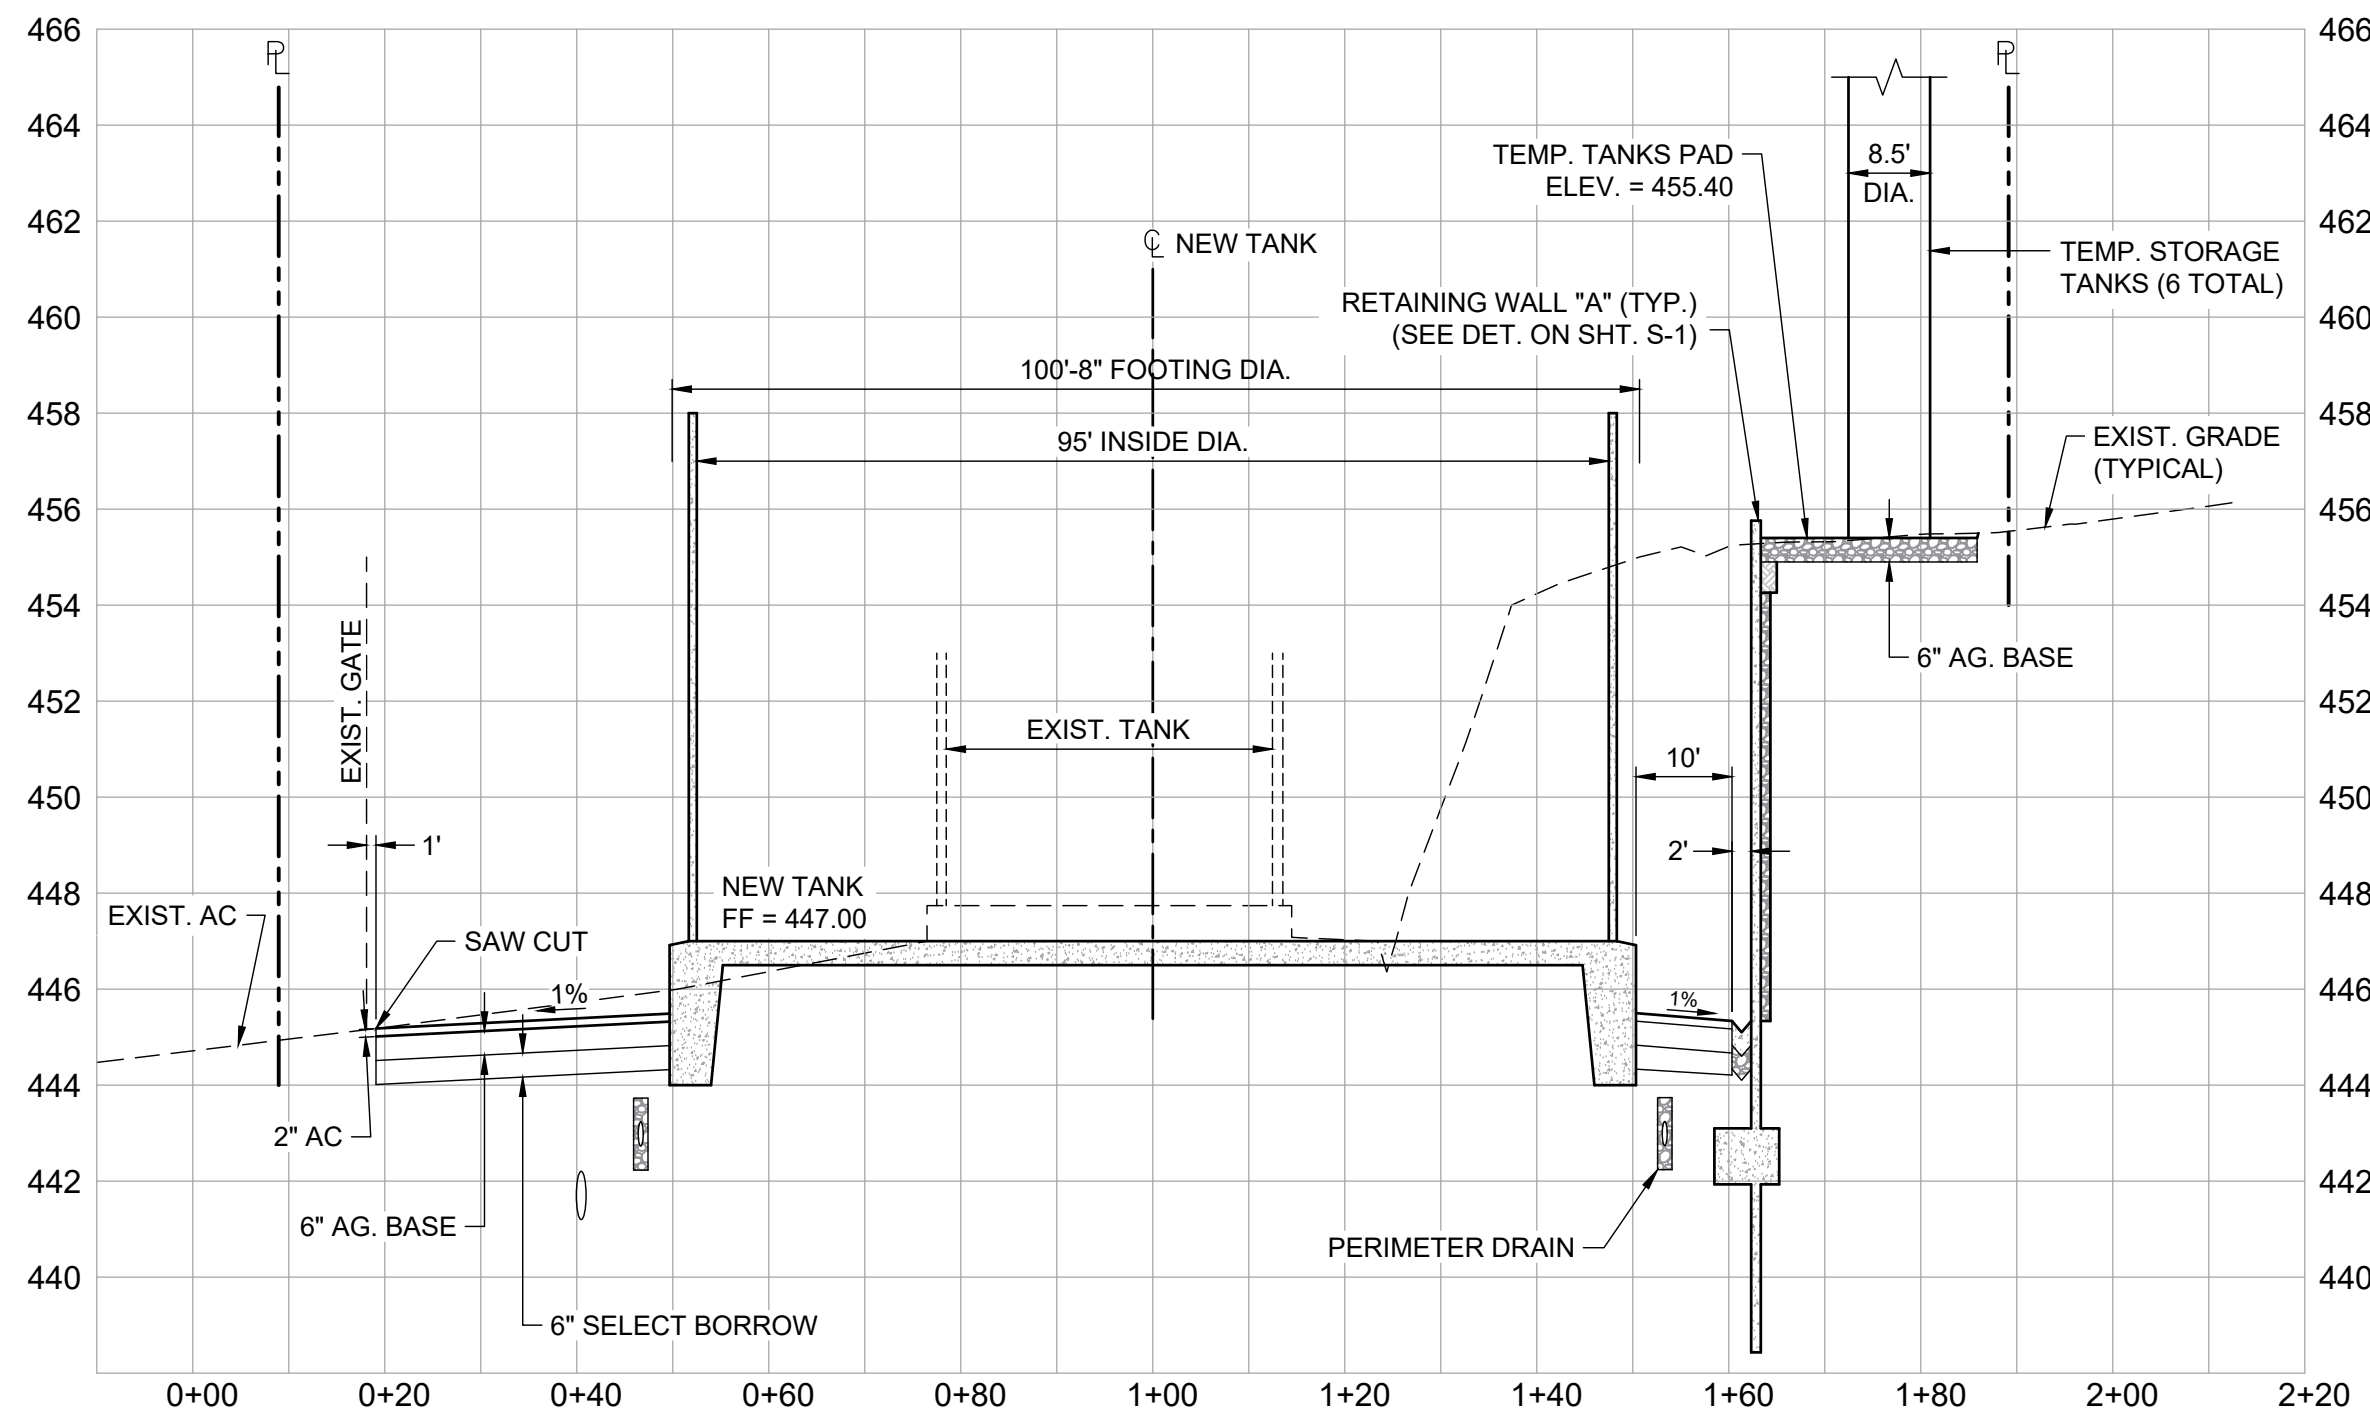


SECT A-A
HORIZONTAL: 1" = 20'
VERTICAL: 1" = 4'

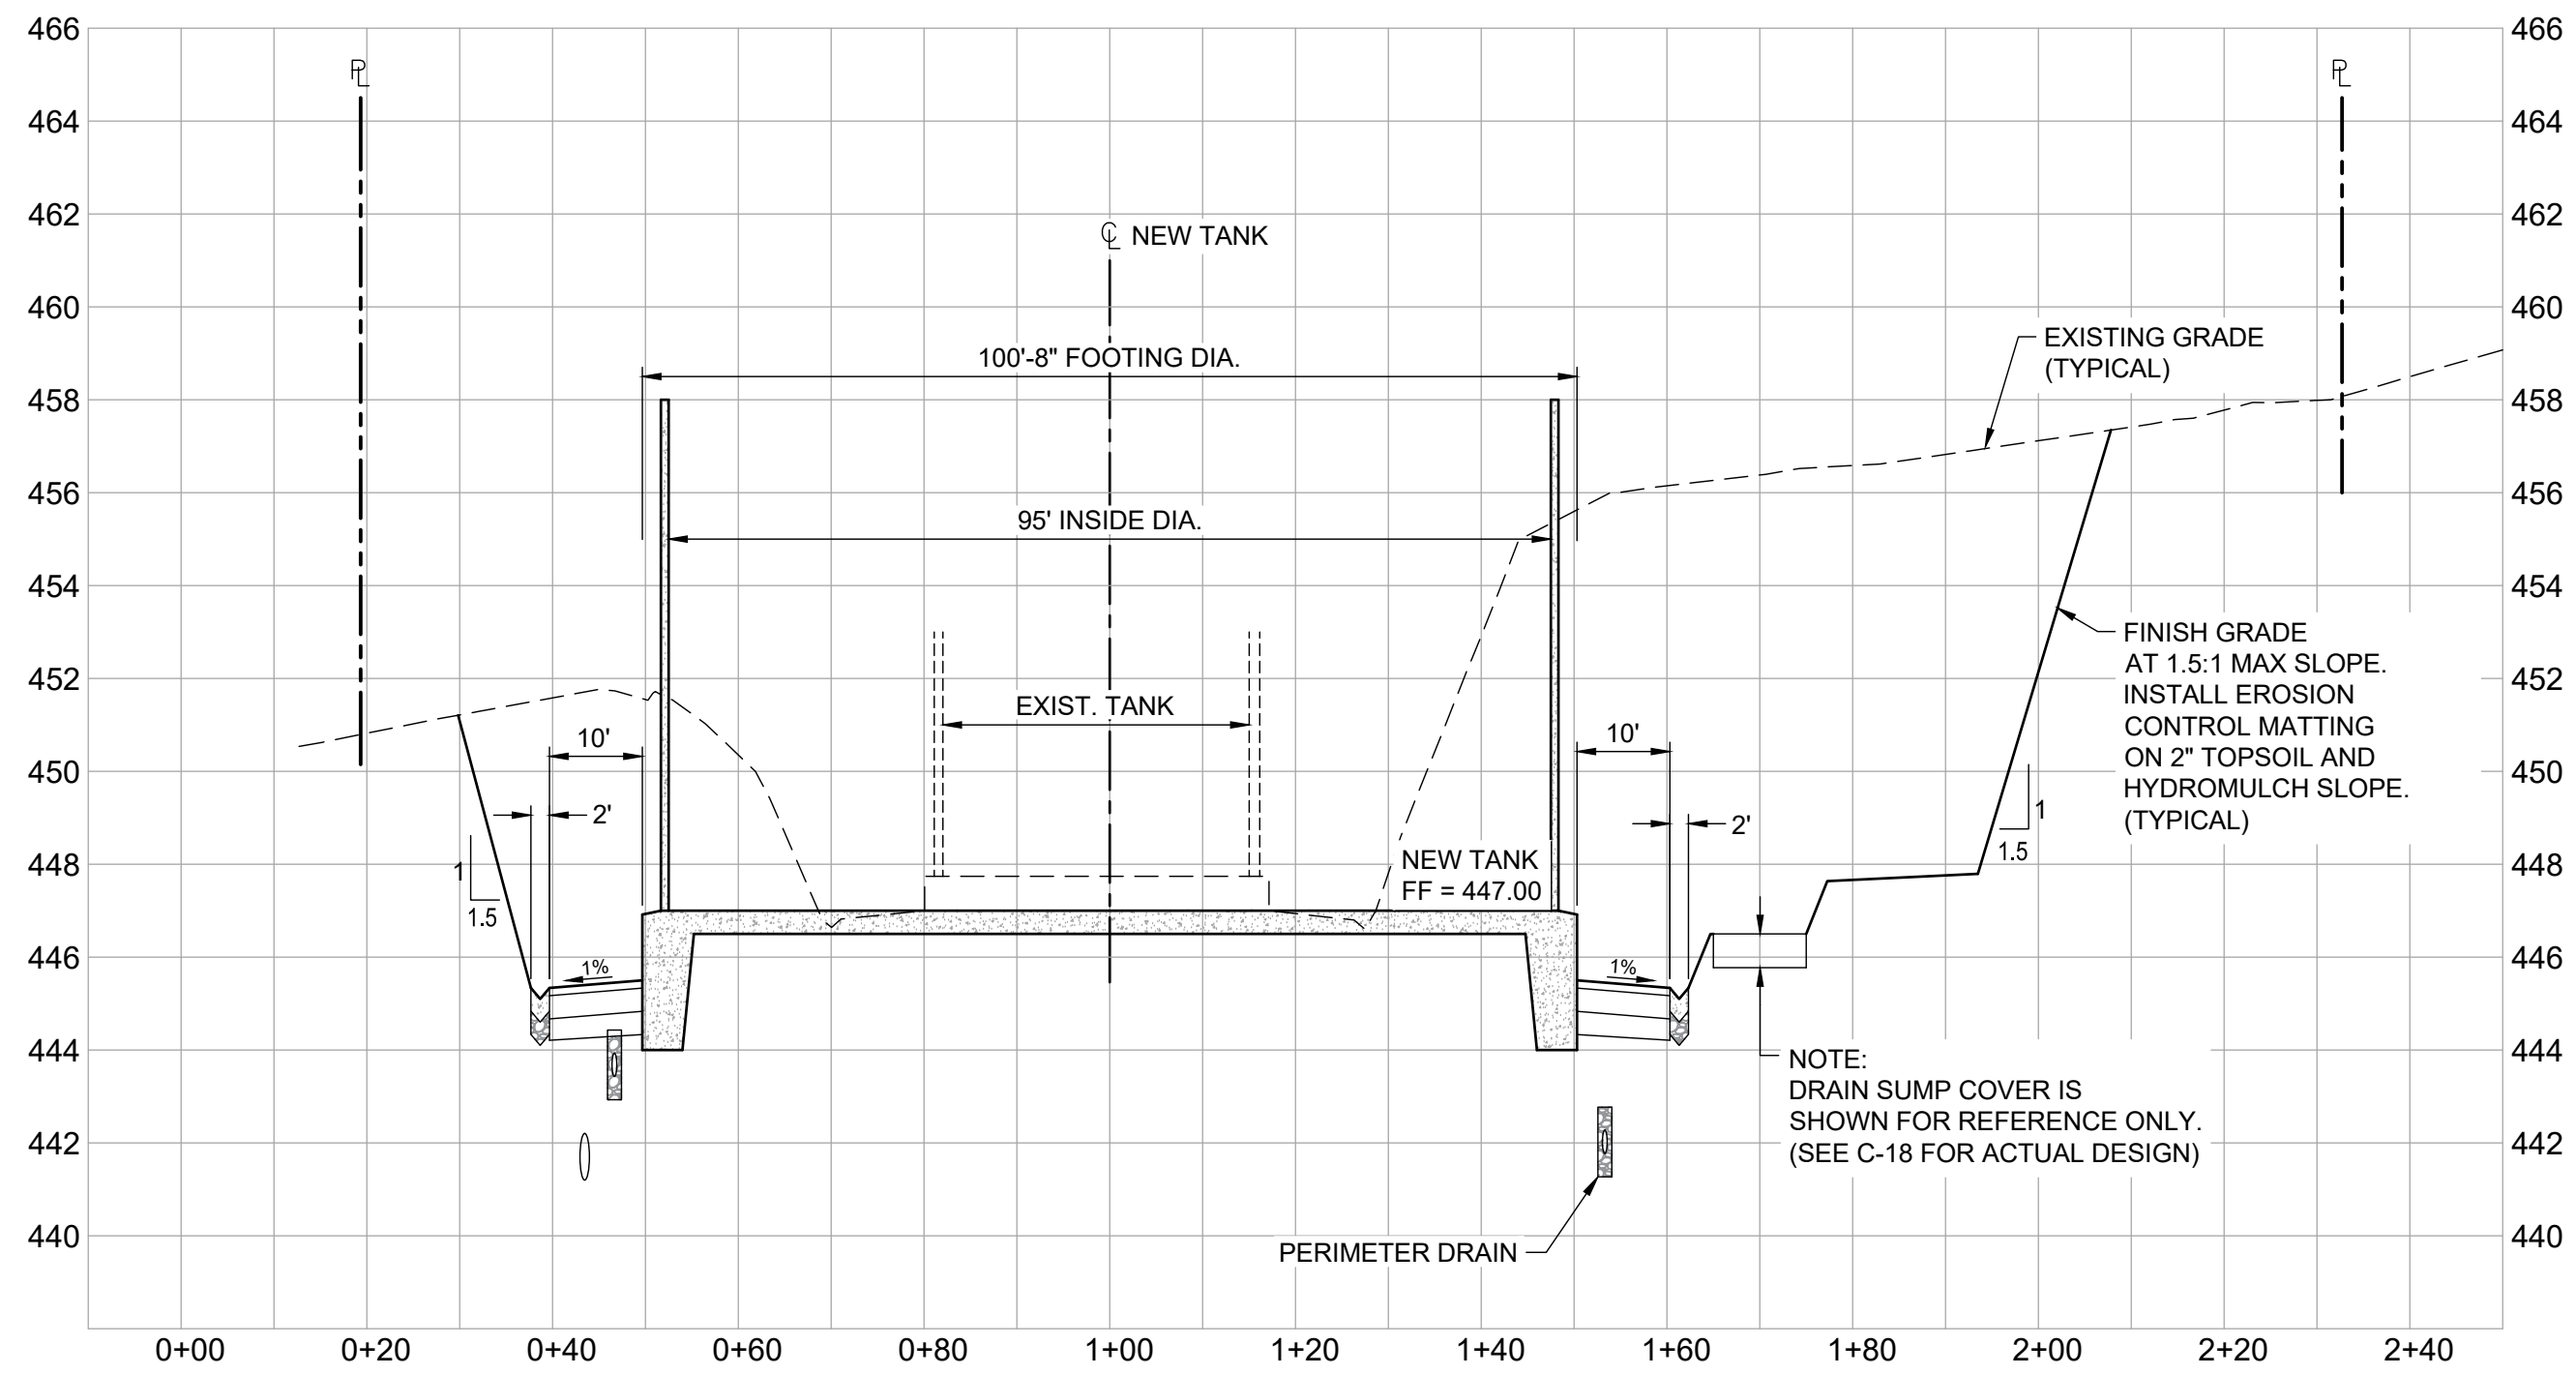


SECT B-B
HORIZONTAL: 1" = 20'
VERTICAL: 1" = 4'

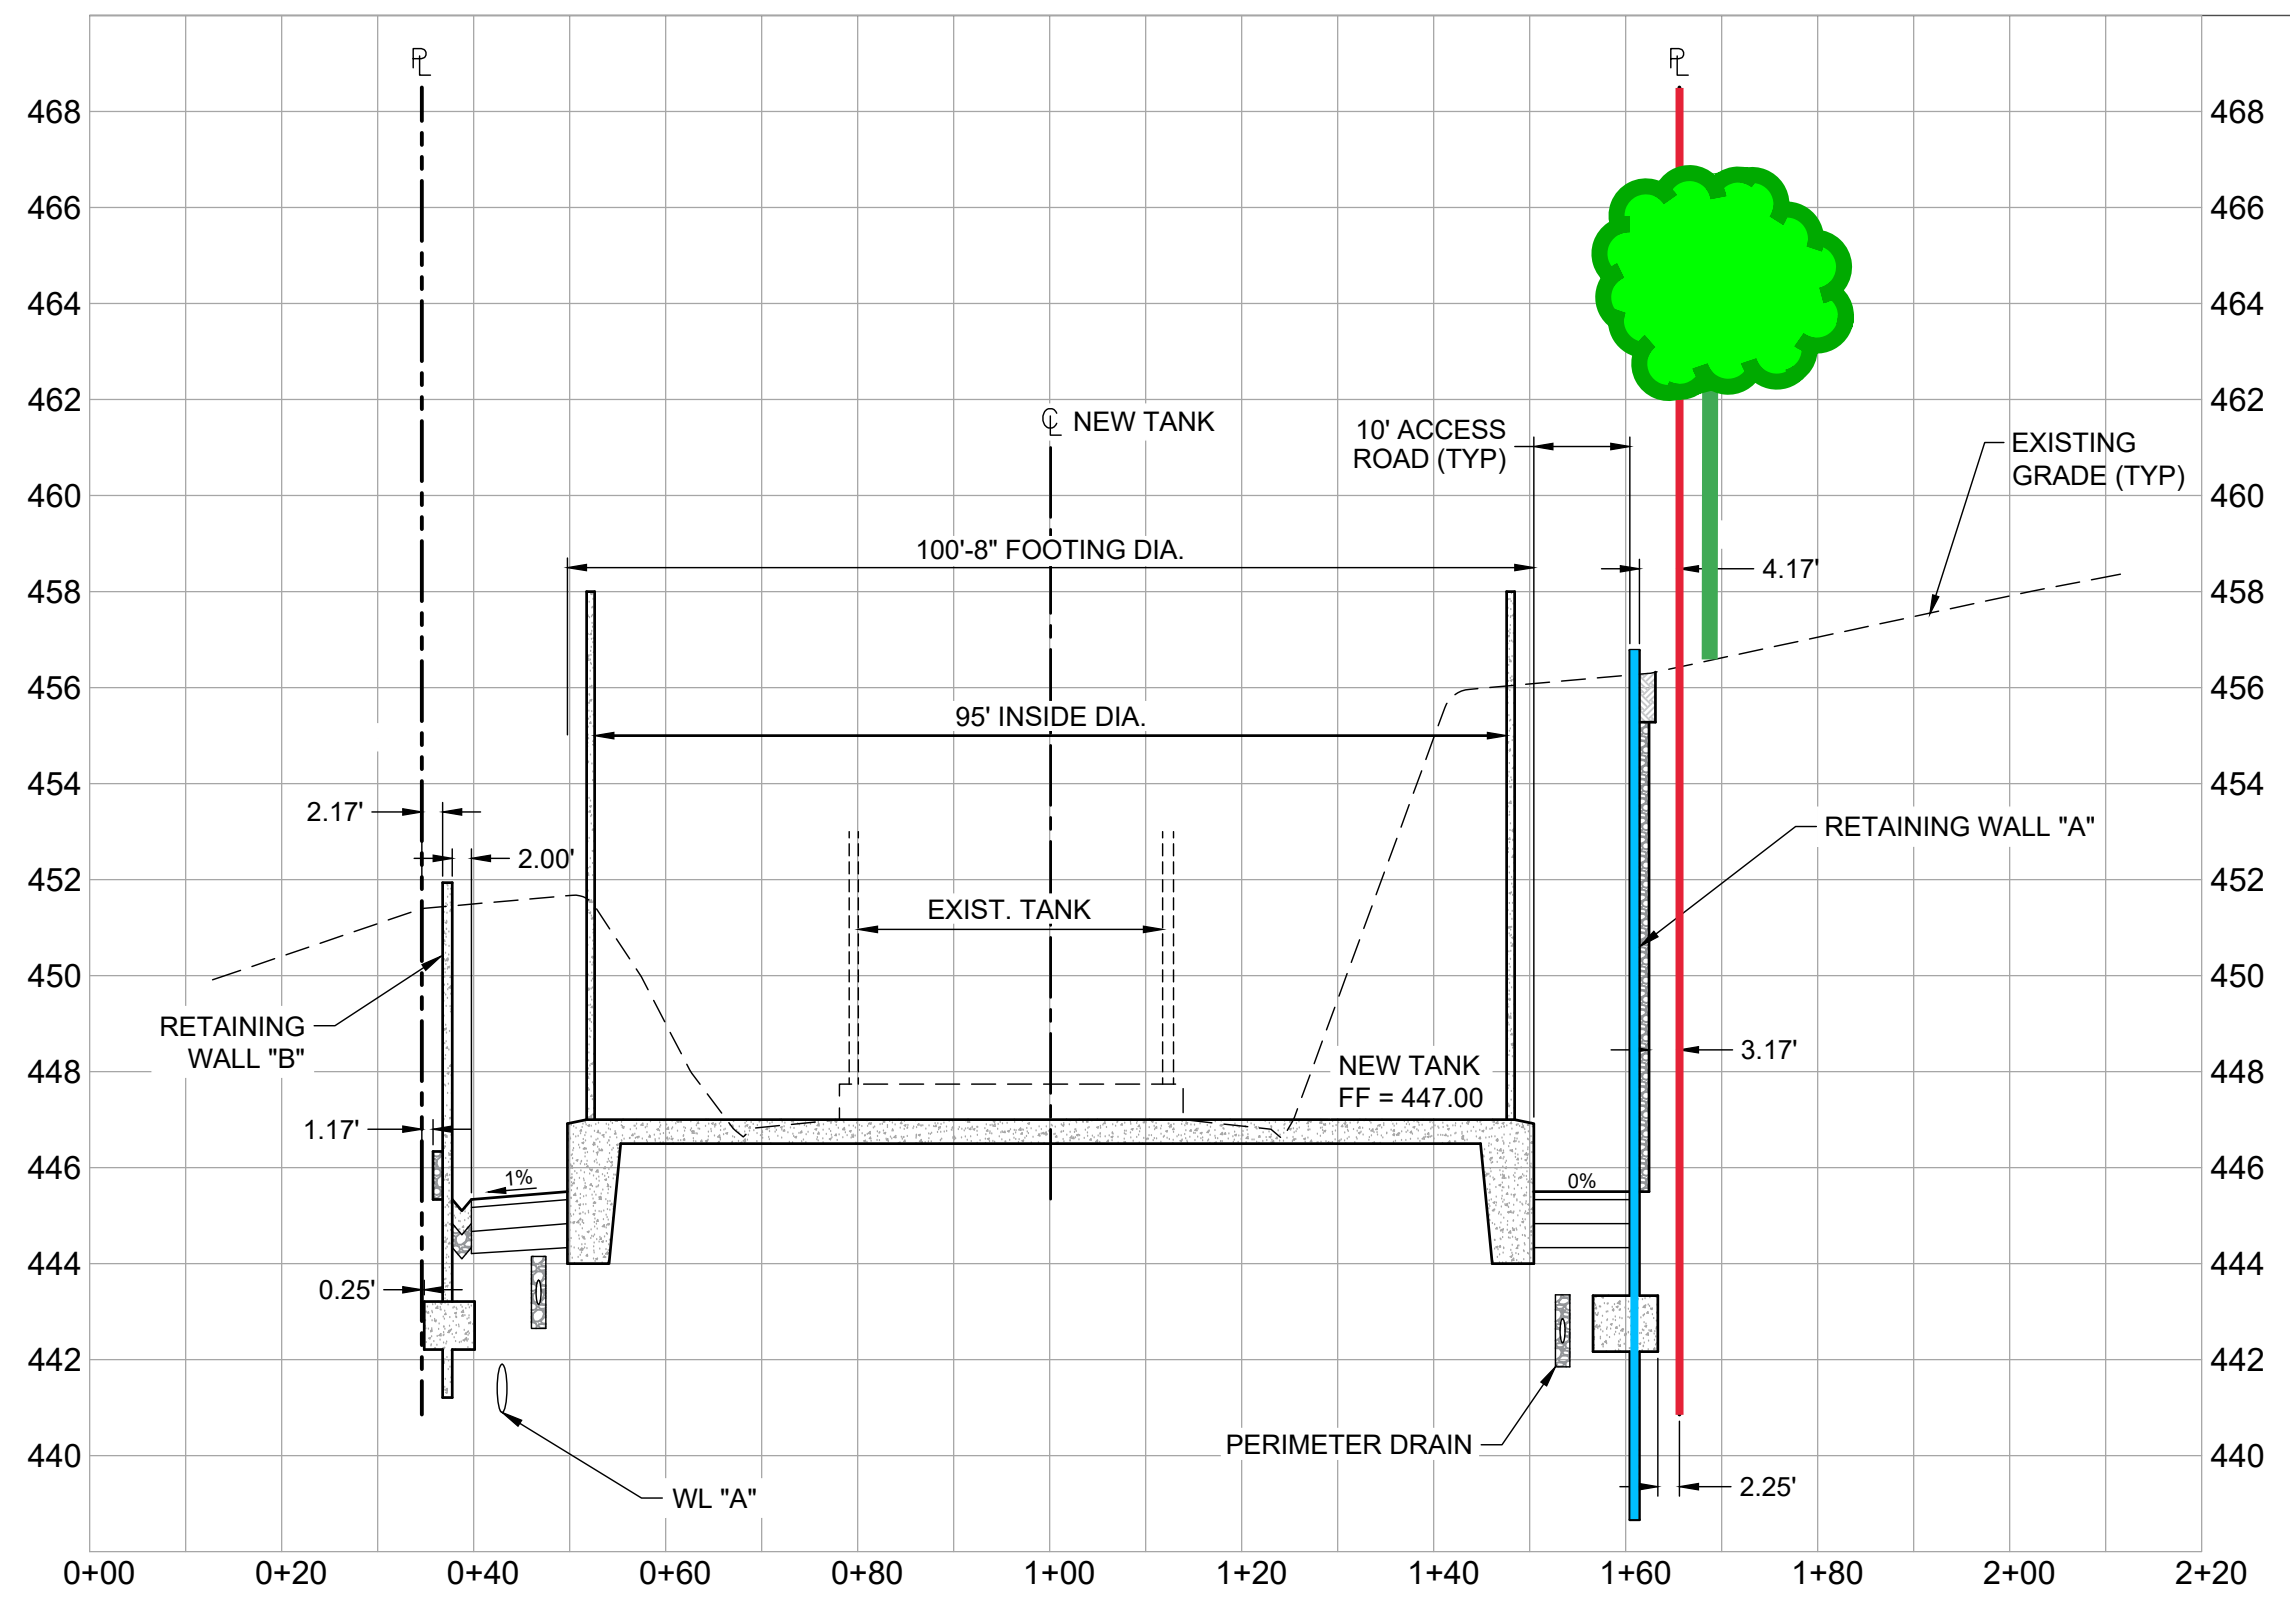


SECT C-C
HORIZONTAL: 1" = 20'
VERTICAL: 1" = 4'

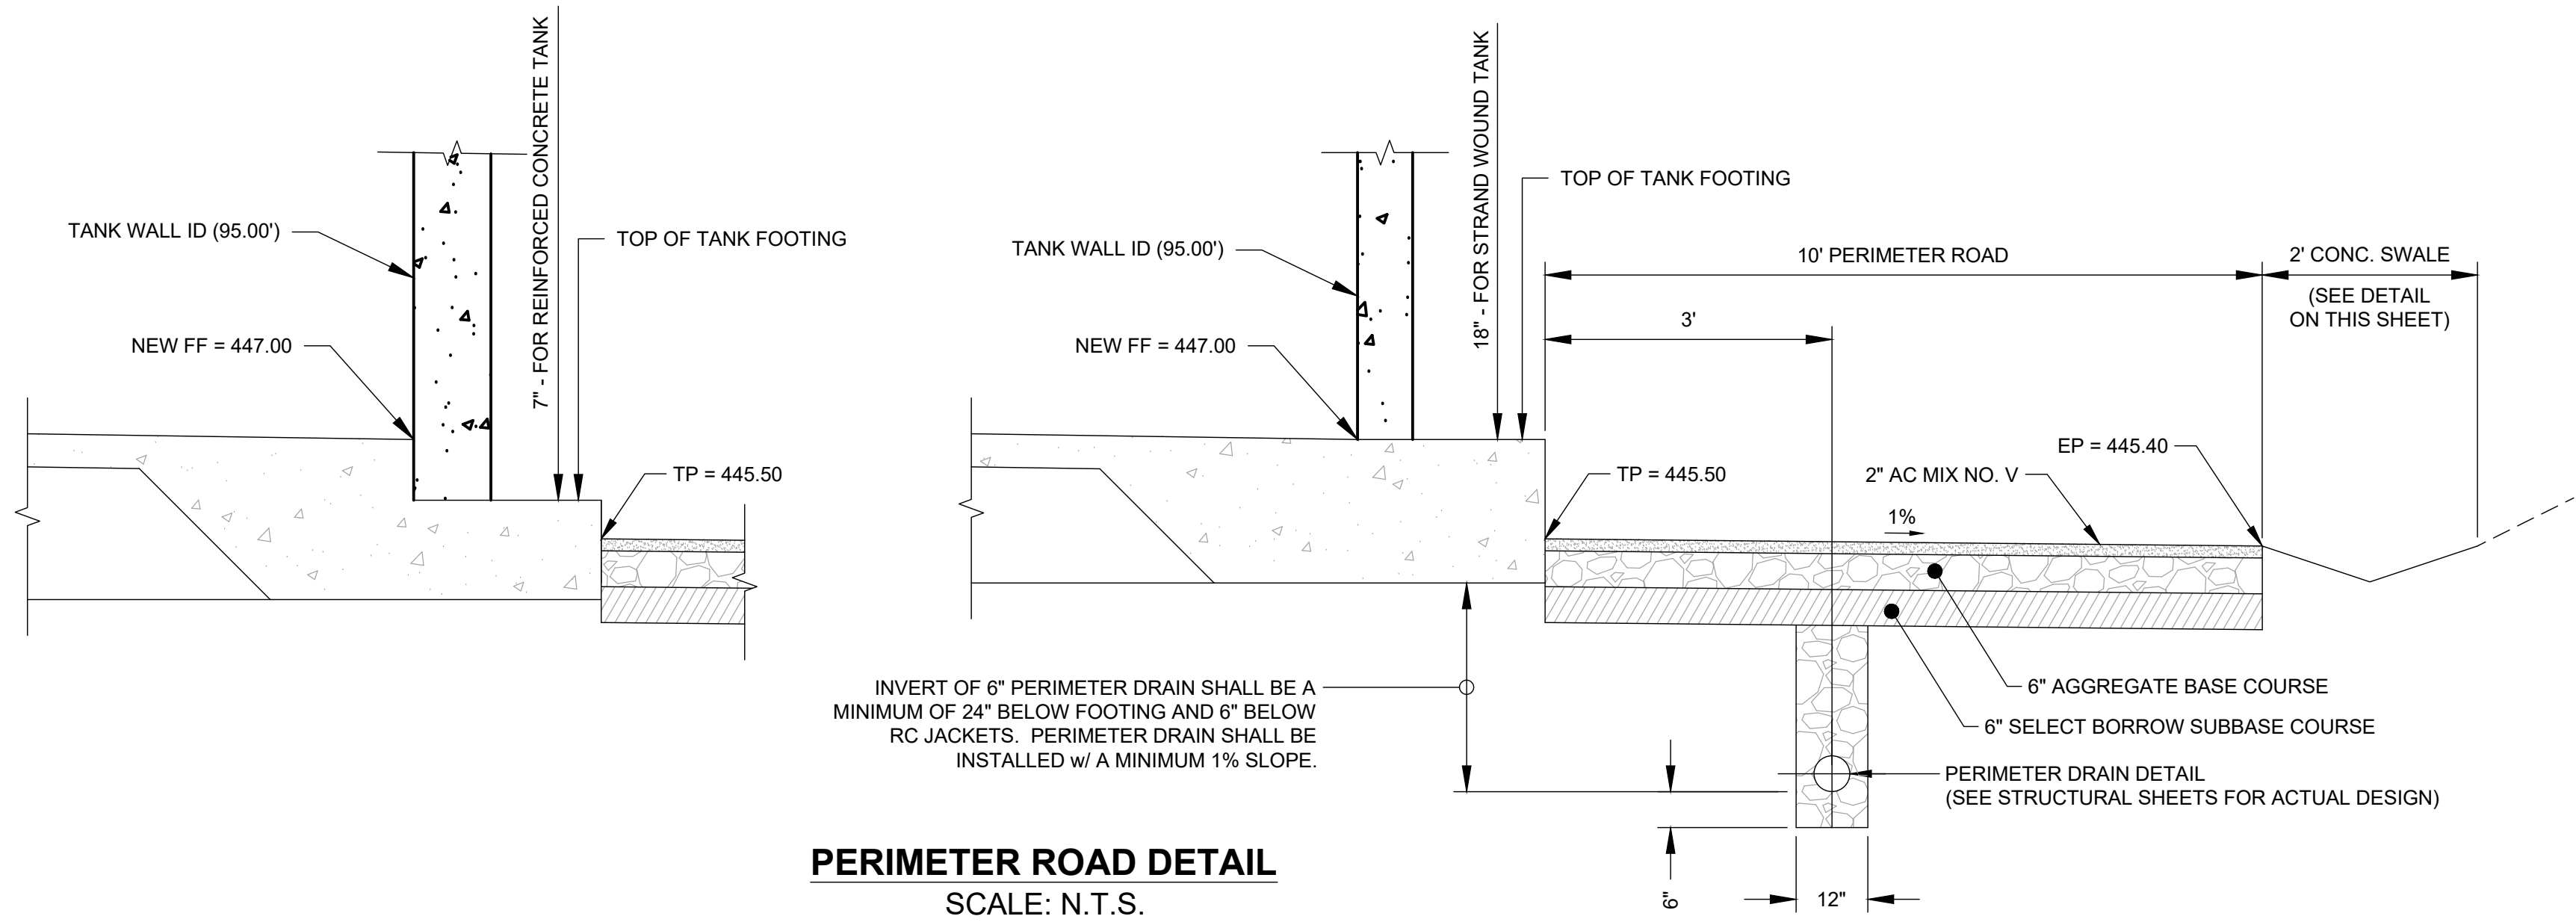

PERIMETER ROAD DETAIL
SCALE: N.T.S.

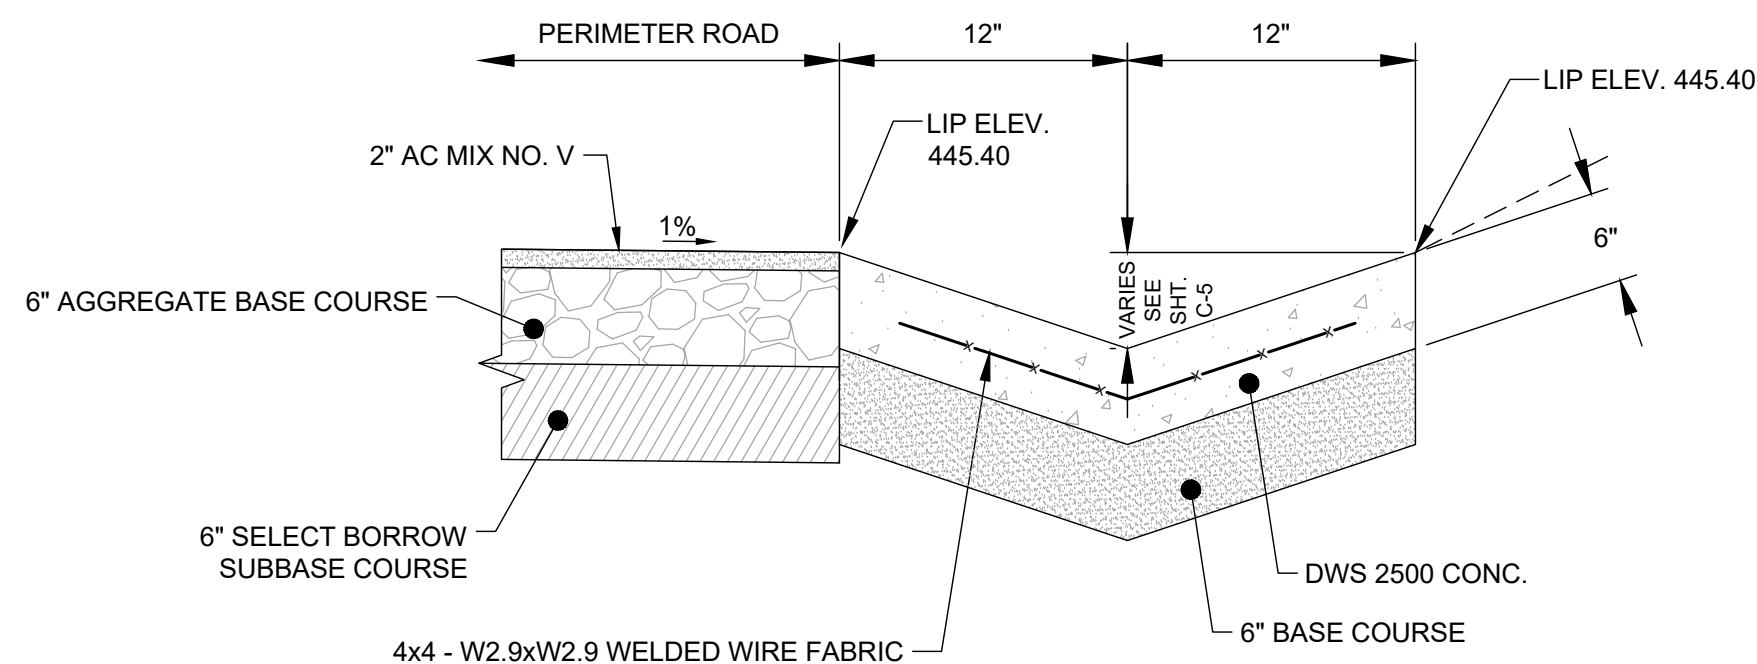

CONC. SWALE DETAIL
SCALE: N.T.S.

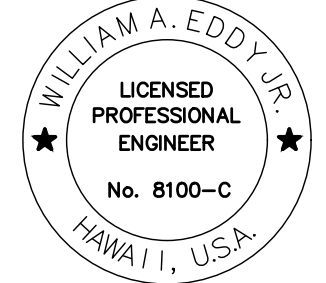 THIS WORK WAS PREPARED BY ME OR UNDER MY SUPERVISION Signature _____ Exp. 4/18	REVISION		DATE	DESCRIPTION	BY	APPROVED
	CONSTRUCT KĪLAUEA 466' TANK, 1.0 MG					
	SECTIONS AND DETAILS					
	APPROVED: _____ MANAGER & CHIEF ENGINEER DEPT. OF WATER, COUNTY OF KAUAI					
	DATE _____					
KODANI & ASSOCIATES ENGINEERS, LLC LIHUE, KAUAI, HAWAII 96766						
DESIGNED BY: SBM	DRAWN BY: SBM	DATE: 31-MAY-2016	SHEET 8 OF 54			

C-7